



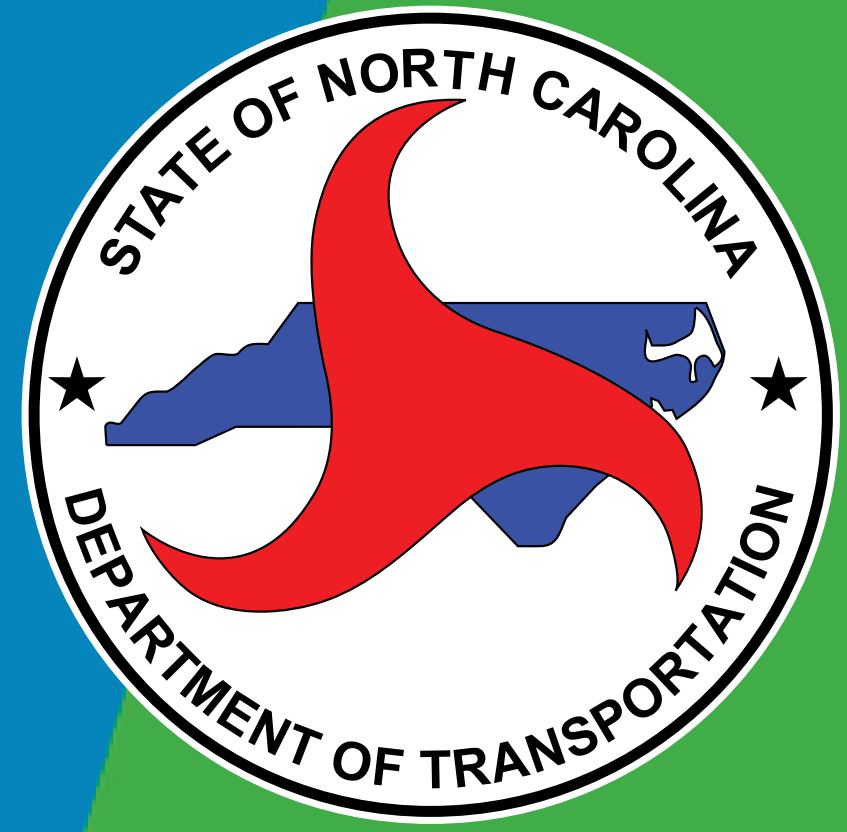

Melbourne Road Interchange


STEP 1 - Initial Sketches

REPLACE BRIDGE IN PLACE

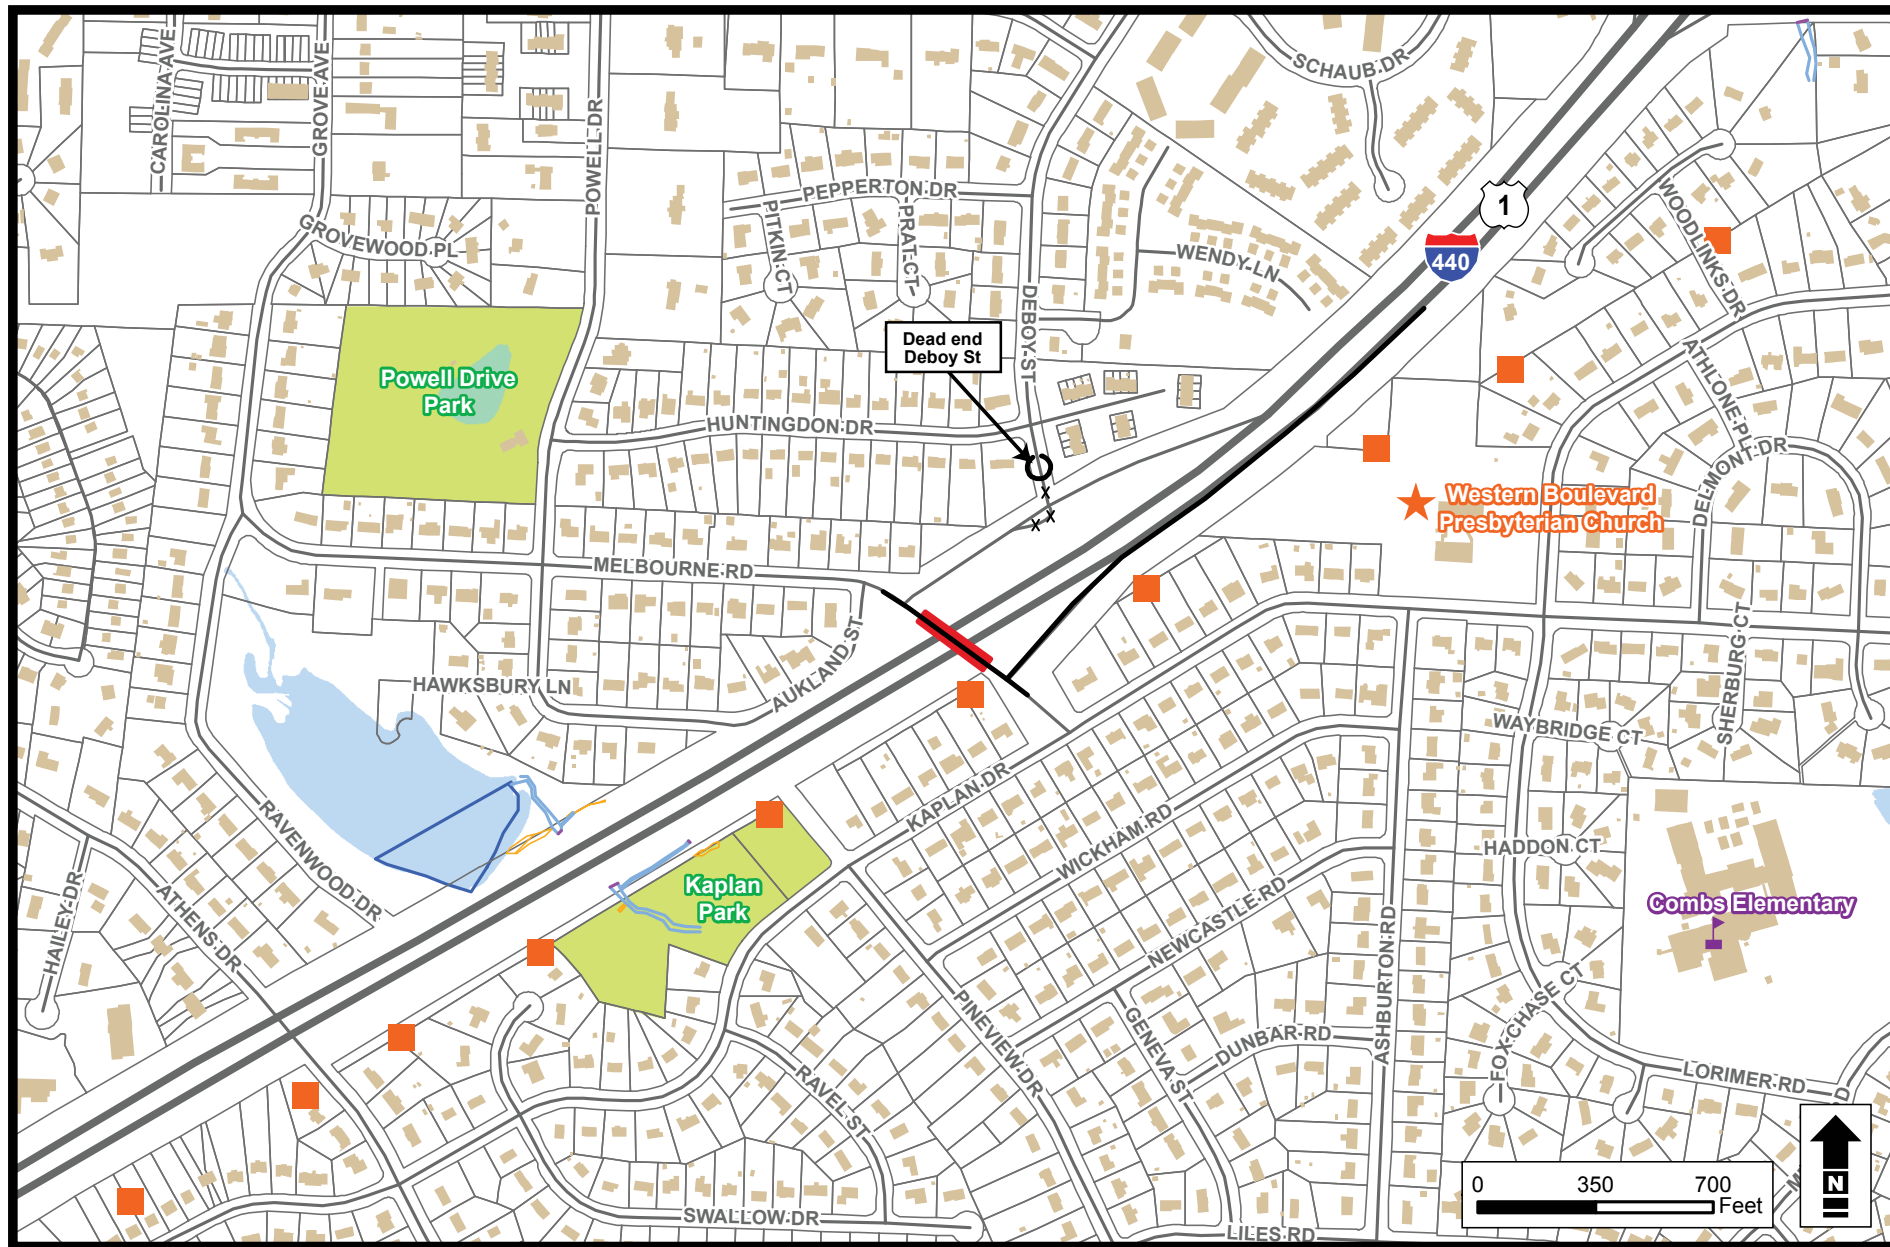


Screening Results

- Requires a temporary detour during construction - approximately 1 year duration, 3.1 miles long. (See detour map on right.)
- Lower potential to impact homes on Melbourne Road and Auckland Street.

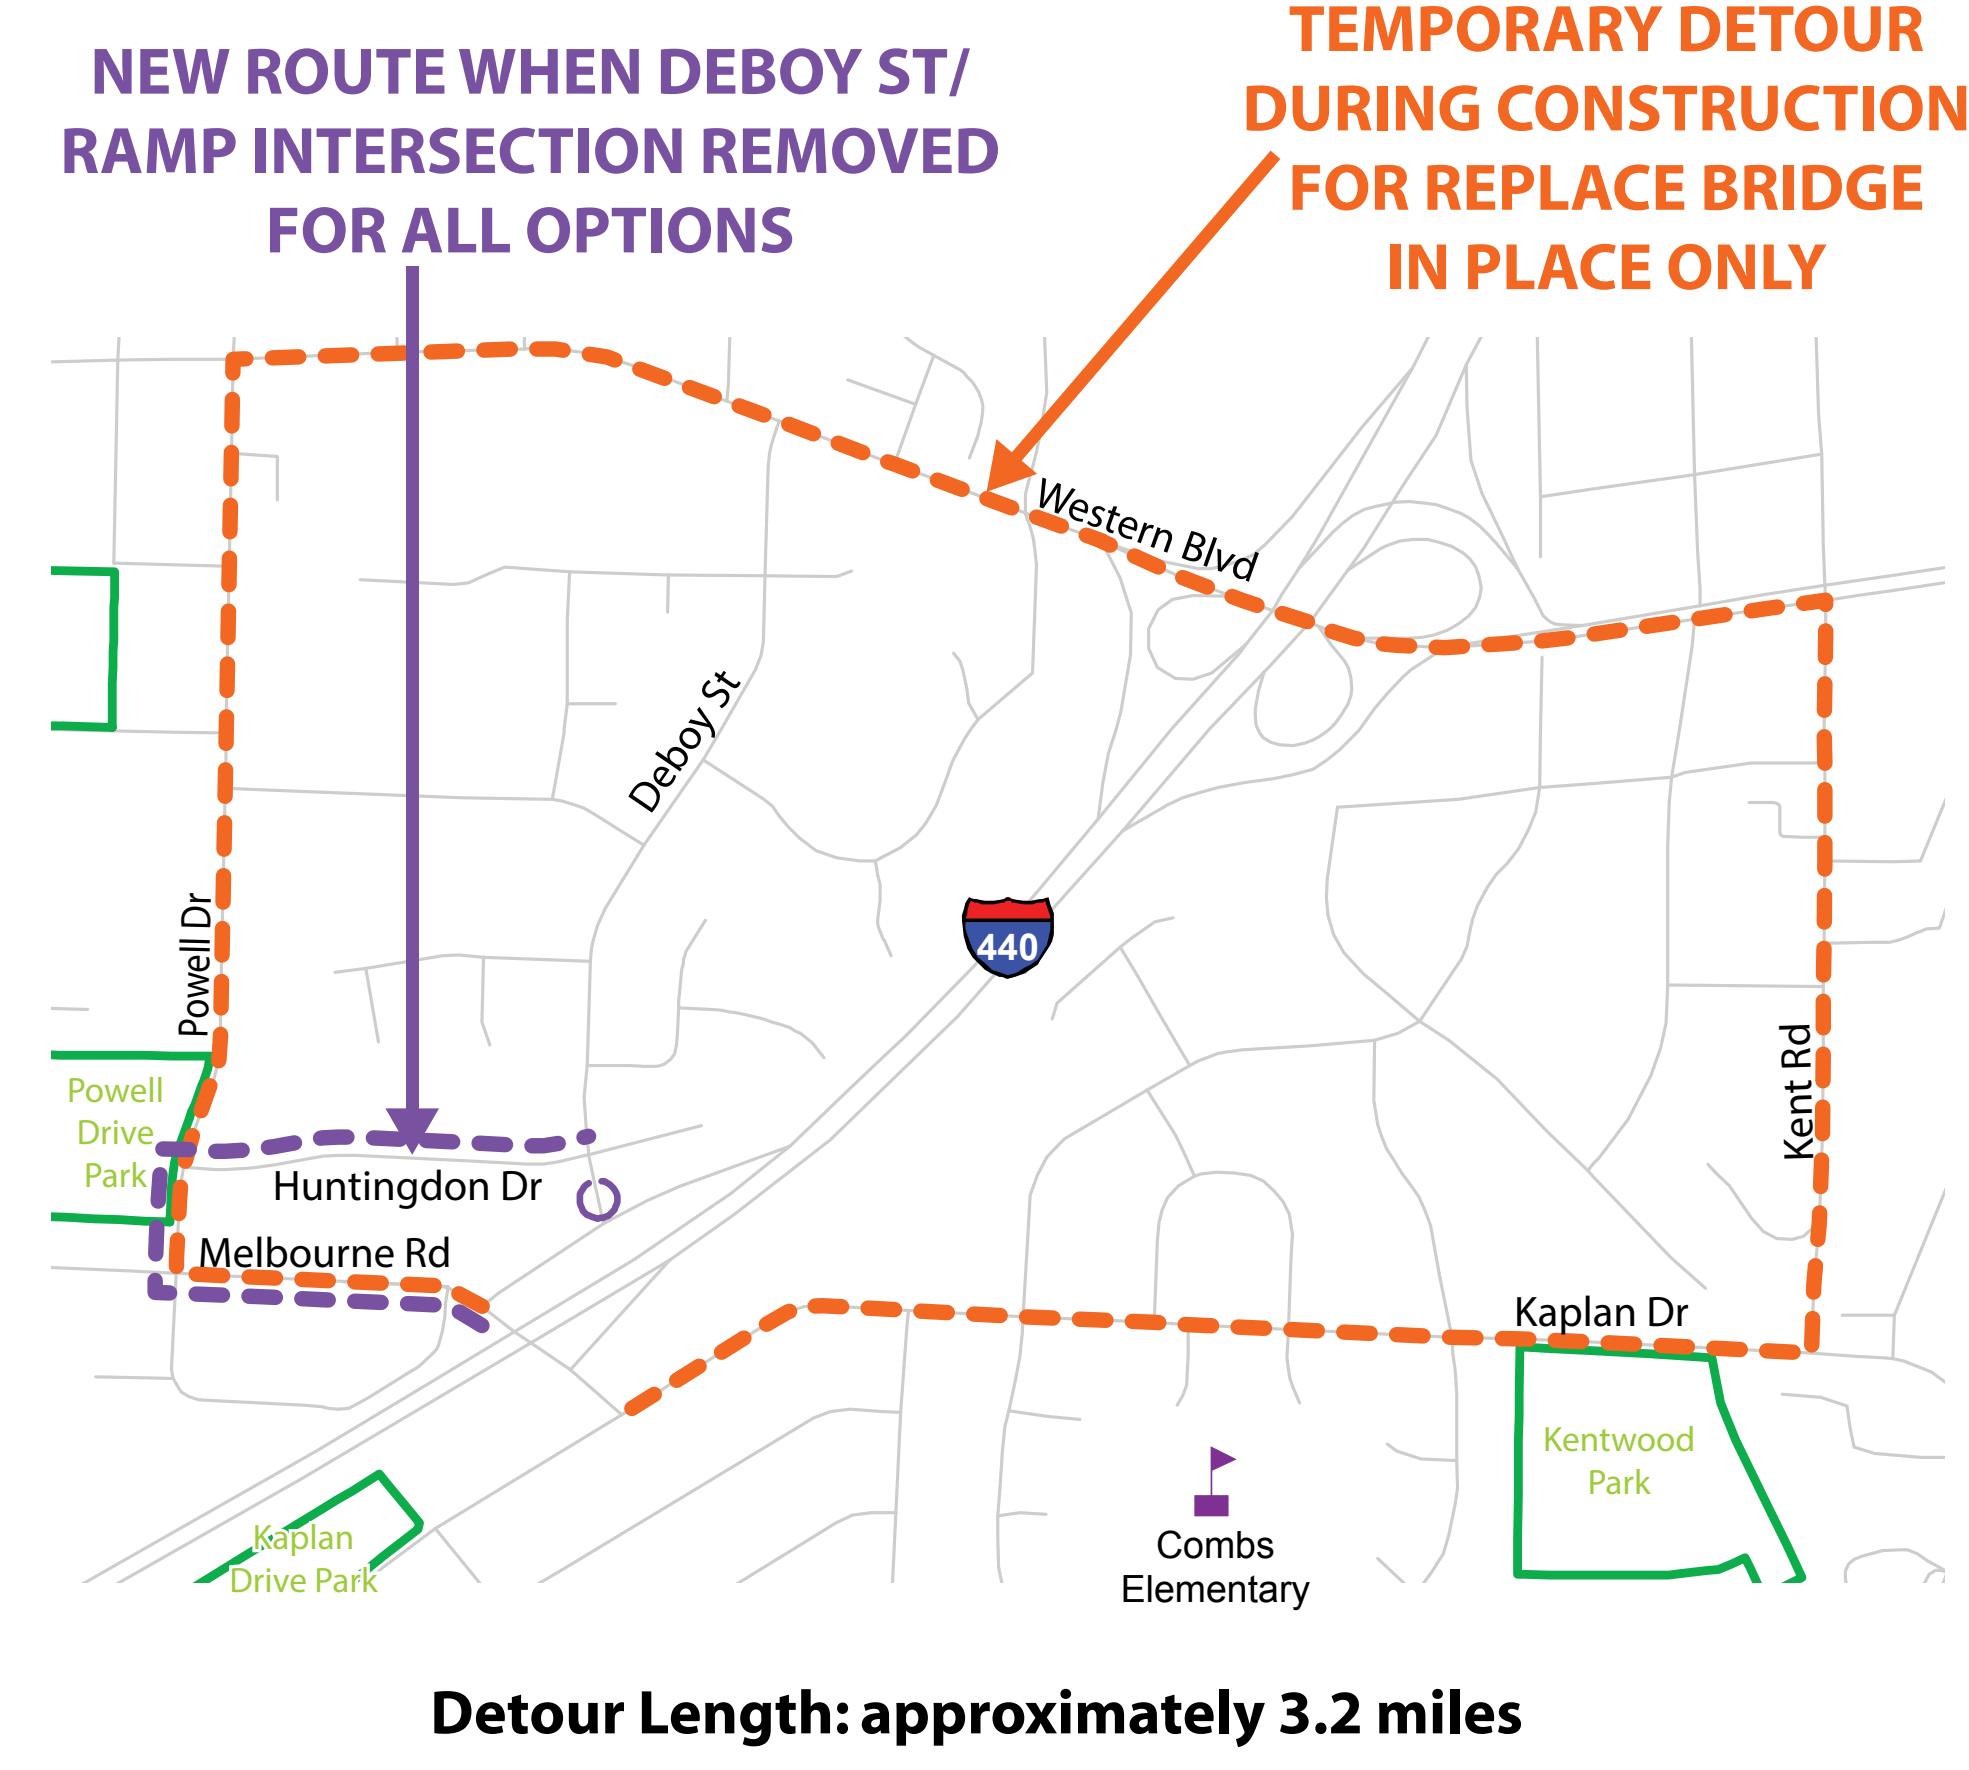


REPLACE BRIDGE TO SOUTH

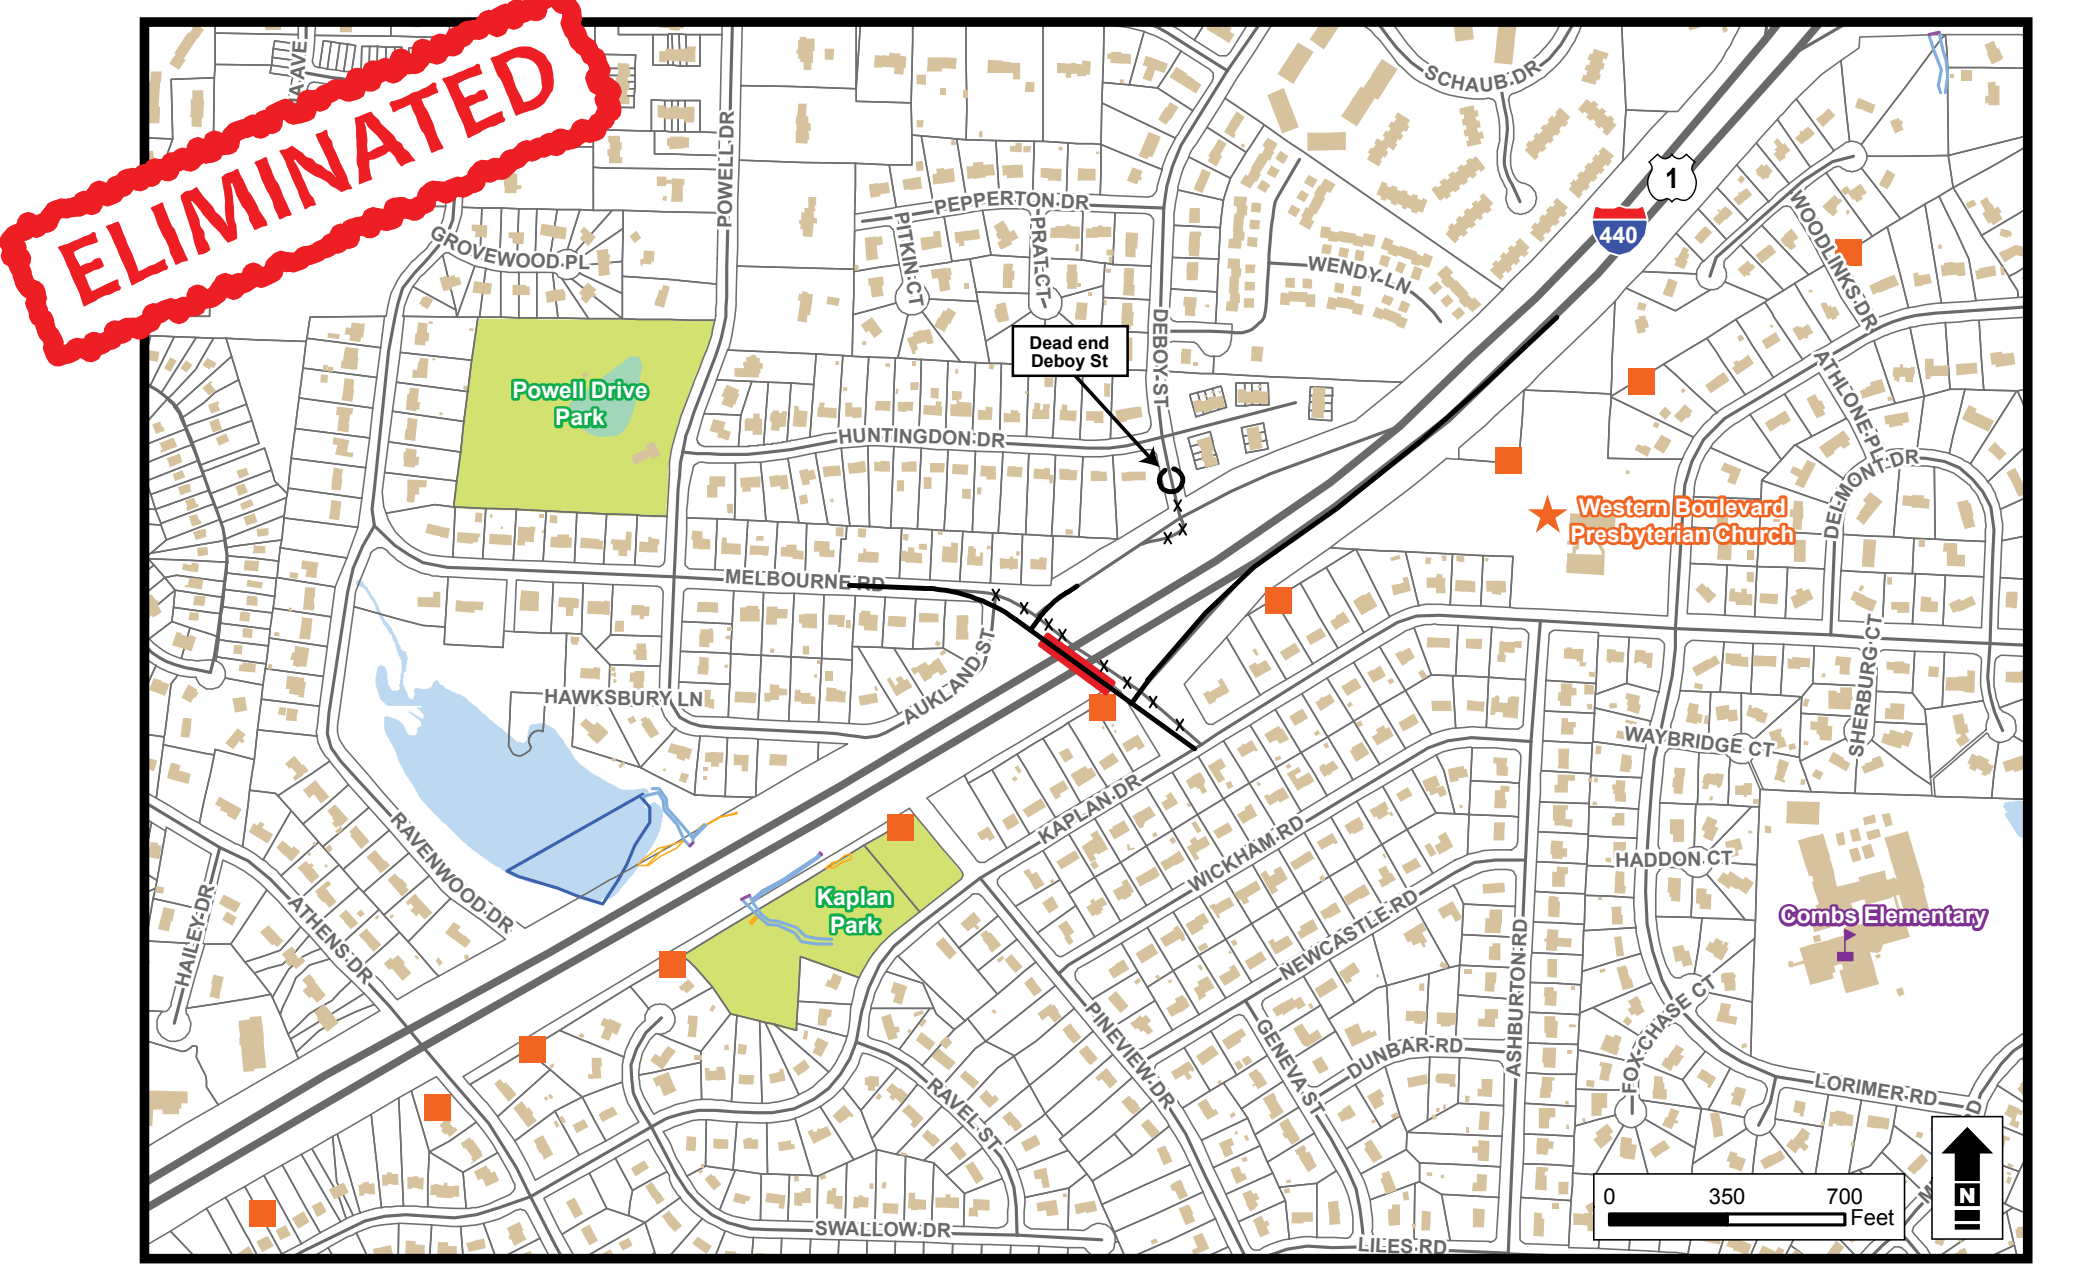

Screening Results

- Existing bridge would remain open during construction.
- New right of way needed. Higher potential to impact homes on Melbourne Road and Auckland Street.
- Impact to major electric power tower (high cost to relocate these types of towers).

REPLACE BRIDGE TO NORTH

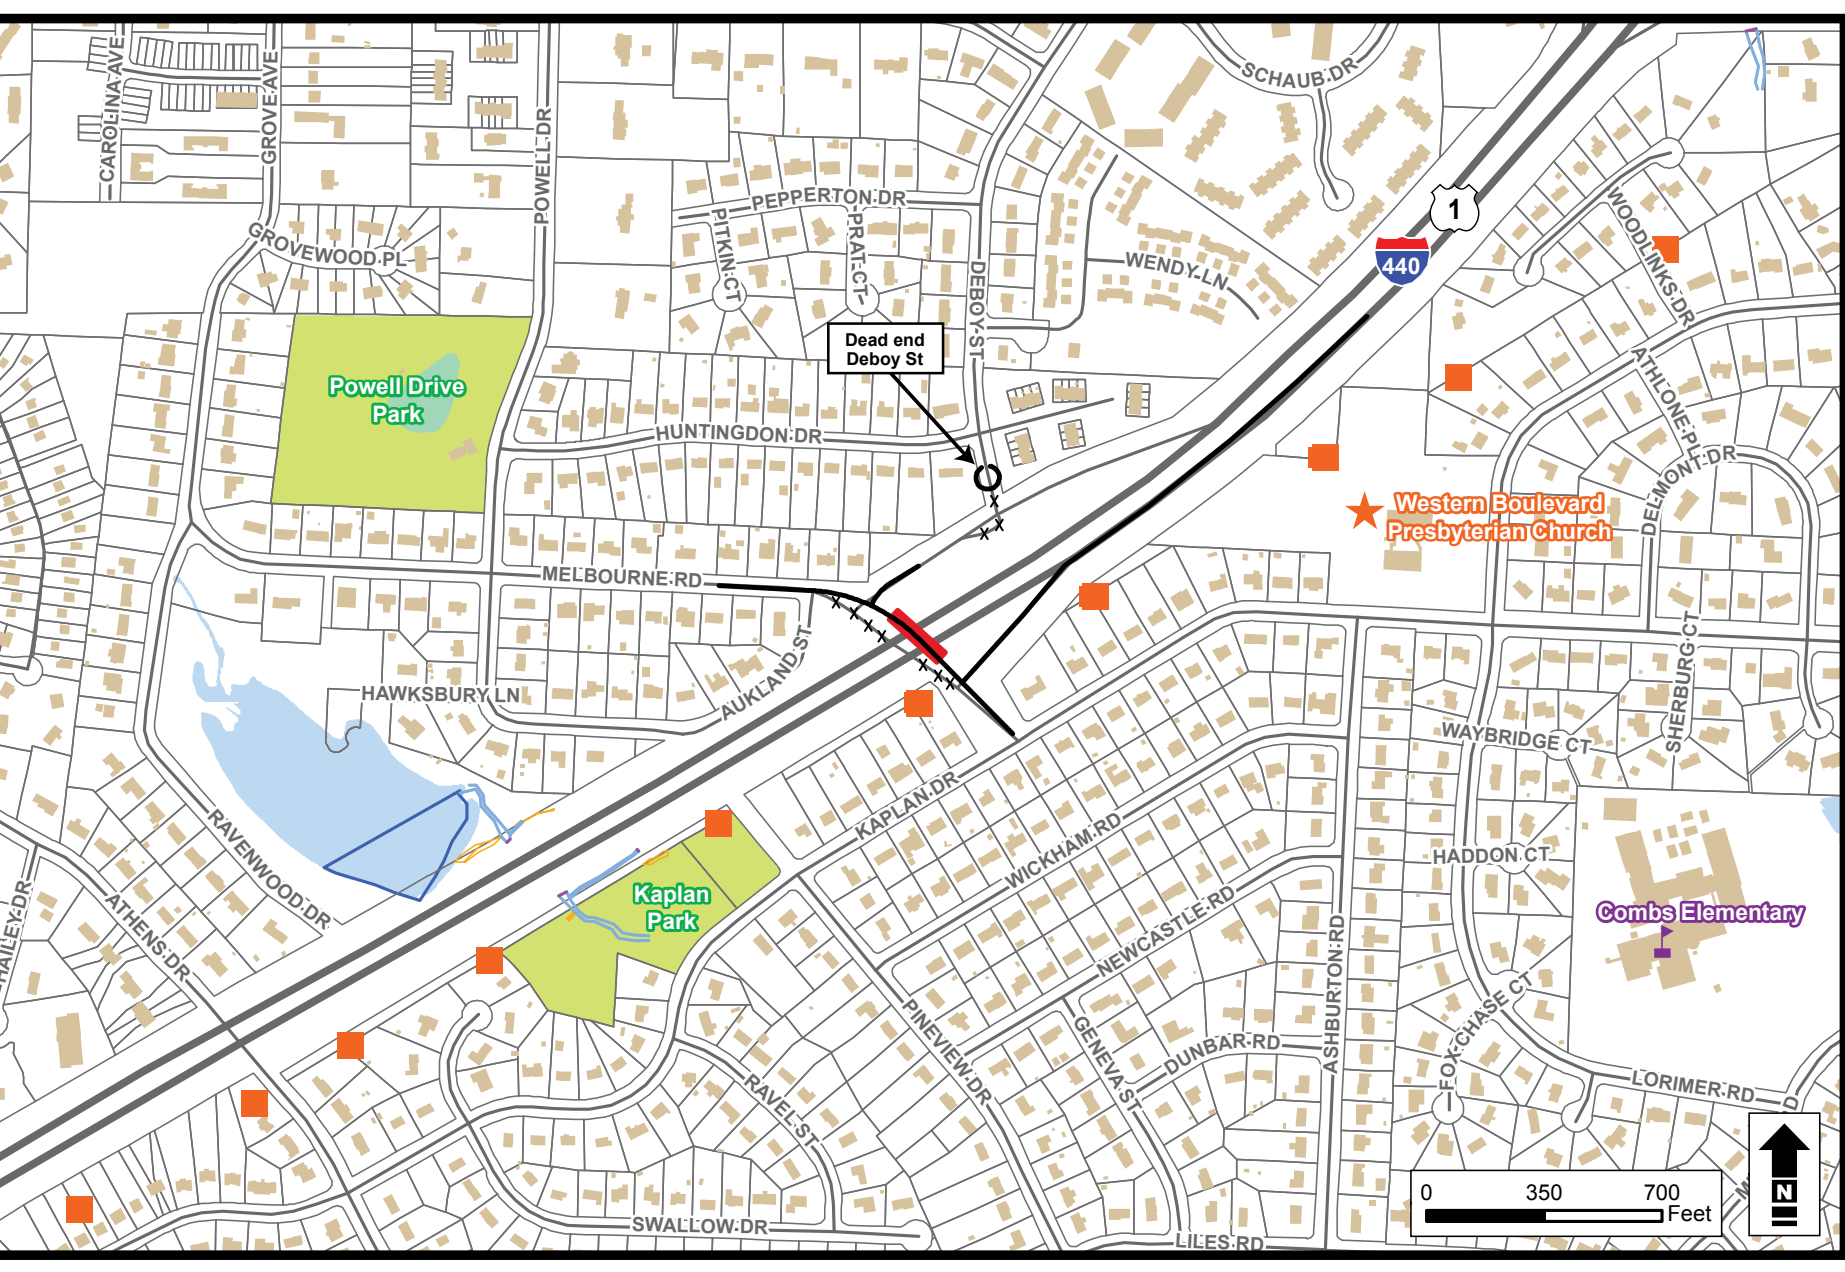

Screening Results

- Existing bridge would remain open during construction.
- New right of way needed. Potential to impact homes on Melbourne Road and Auckland Street.

STEP 2 - Conceptual Designs Recommended for Detailed Study

REPLACE BRIDGE IN PLACE



PRELIMINARY: SUBJECT TO CHANGE

REPLACE BRIDGE TO NORTH



PRELIMINARY: SUBJECT TO CHANGE