



CL- (NC 168 - CARATOKE HWY)

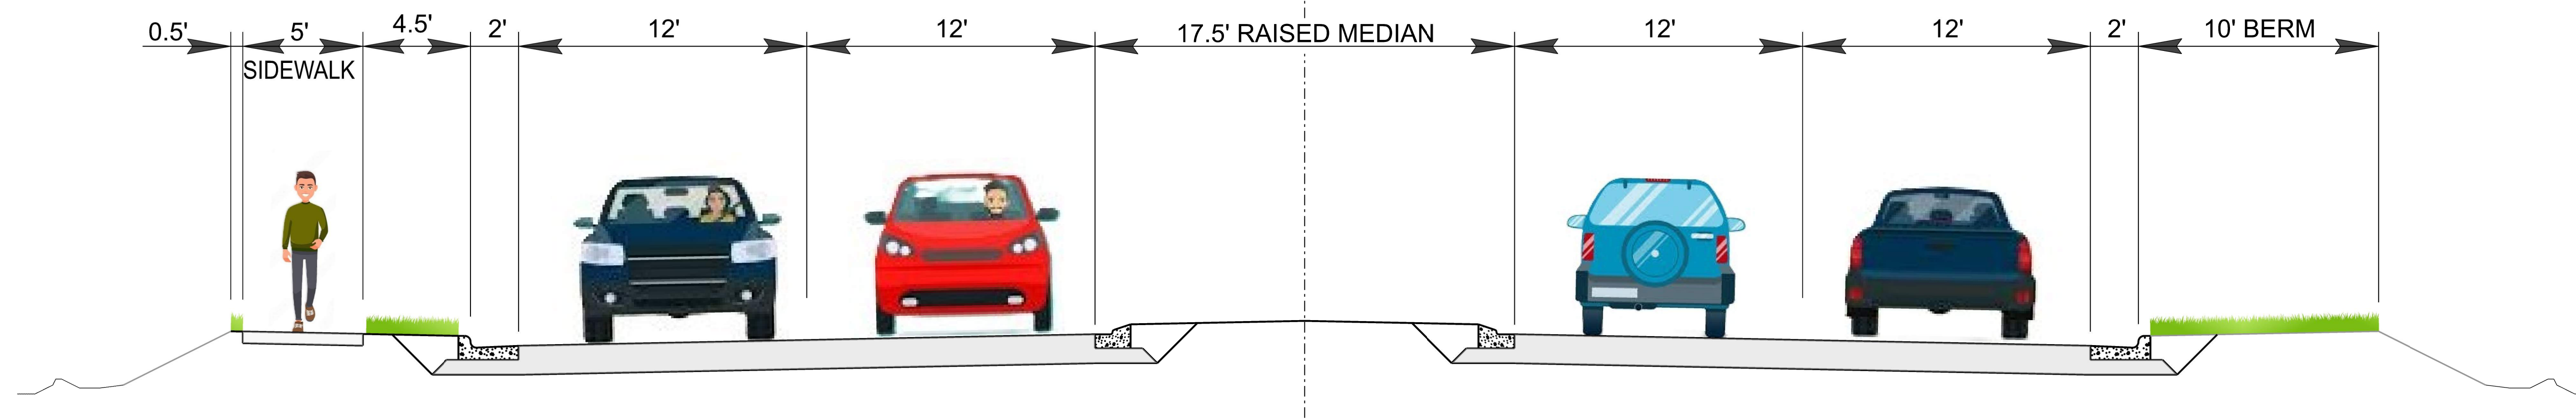


TYPICAL SECTION 1  
CURB & GUTTER ON BOTH SIDES  
SIDEWALK ON LEFT SIDE

CL- (NC 168 - CARATOKE HWY)

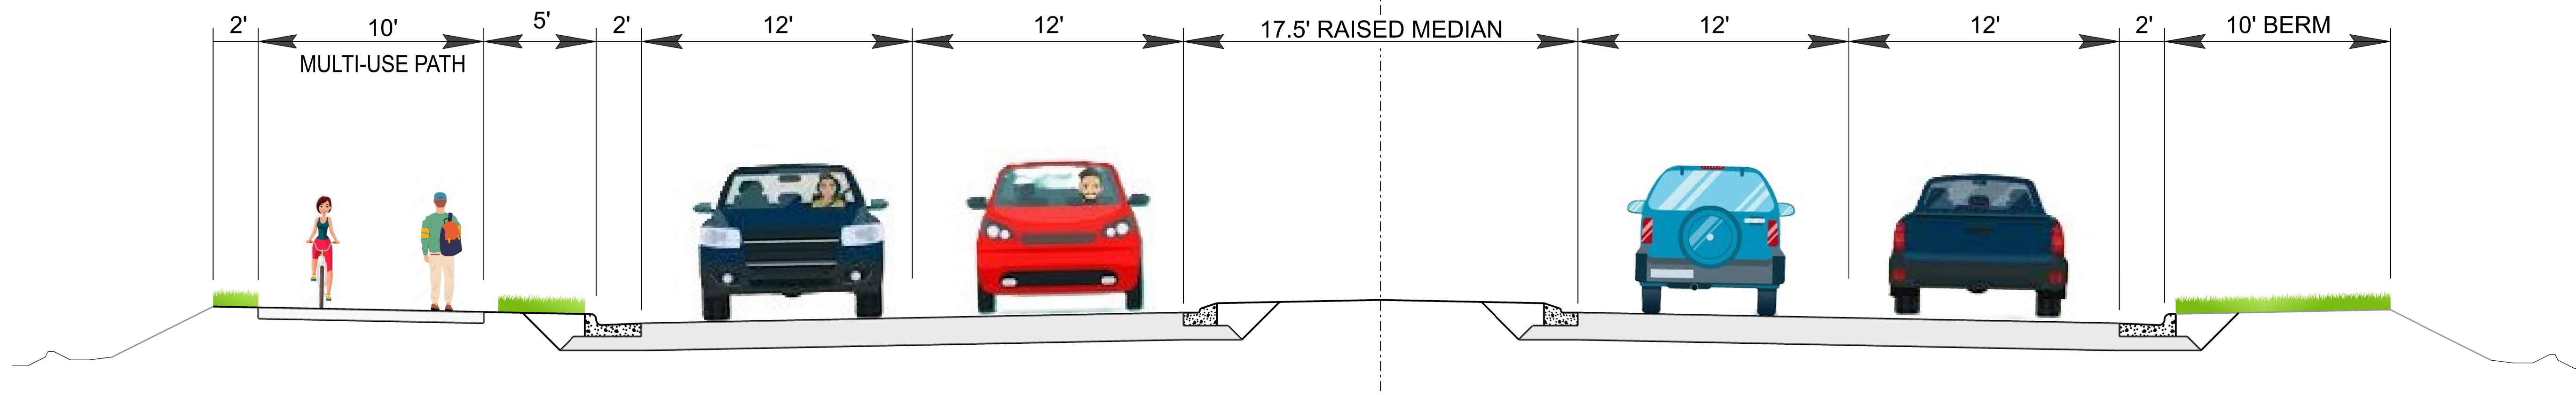


TYPICAL SECTION 2  
CURB & GUTTER ON BOTH SIDES  
MULTI-USE PATH ON LEFT SIDE

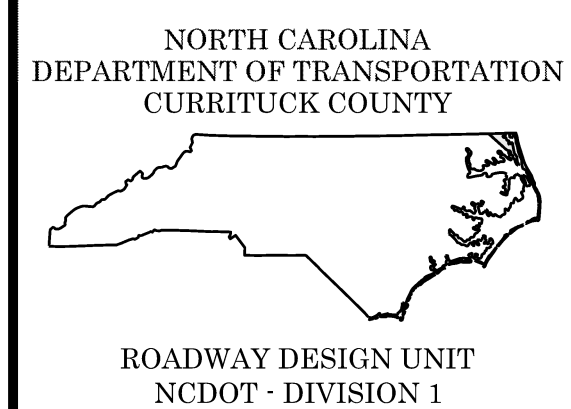

N.T.S

OCTOBER 2024

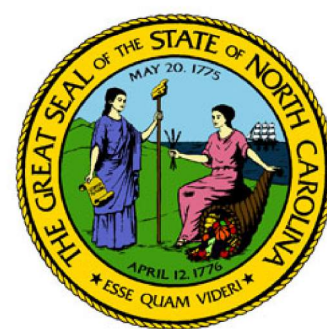

# TYPICAL SECTIONS

SPOT ID H192537  
CURRITUCK COUNTY



N.T.S

INCOMPLETE PLANS  
DO NOT USE FOR R/W ACQUISITION  
CONCEPTUAL DESIGN  
PLANS SUBJECT TO CHANGE WITHOUT NOTICE



PLANS PREPARED BY  
**IAS**  
INFRASTRUCTURE  
5553 OLD STILL ROAD  
WAKE FOREST, NC 27587  
PHONE: (727) 214-7698  
WWW.IASINFRASTRUCTURE.COM