

EAST WIDENING
CONCEPT



CONCEPTUAL LAYOUT MAP
PROJECT U-2801A
BUNCOMBE COUNTY
PROPOSED IMPROVEMENTS TO U.S.
25A (SWEETEN CREEK ROAD) FROM
U.S. 25 (HENDERSONVILLE ROAD) TO
ROCK HILL ROAD (S.R. 3081) IN ASHEVILLE
NOVEMBER 2018




IN PARTNERSHIP WITH
THE CITY OF
ASHEVILLE

(EAST & WEST ALT.)
DESIGN DATA
FUNCTIONAL CLASSIFICATION = MINOR ARTERIAL
DESIGN SPEED = 50 MPH
MAX. SUPERELEV. = 0.04

PRELIMINARY PLANS
DO NOT USE FOR CONSTRUCTION
INCOMPLETE PLANS
DO NOT USE FOR R.F.W. ACQUISITION

MATCH LINE
SHEET 3

MATCH LINE
SHEET 5

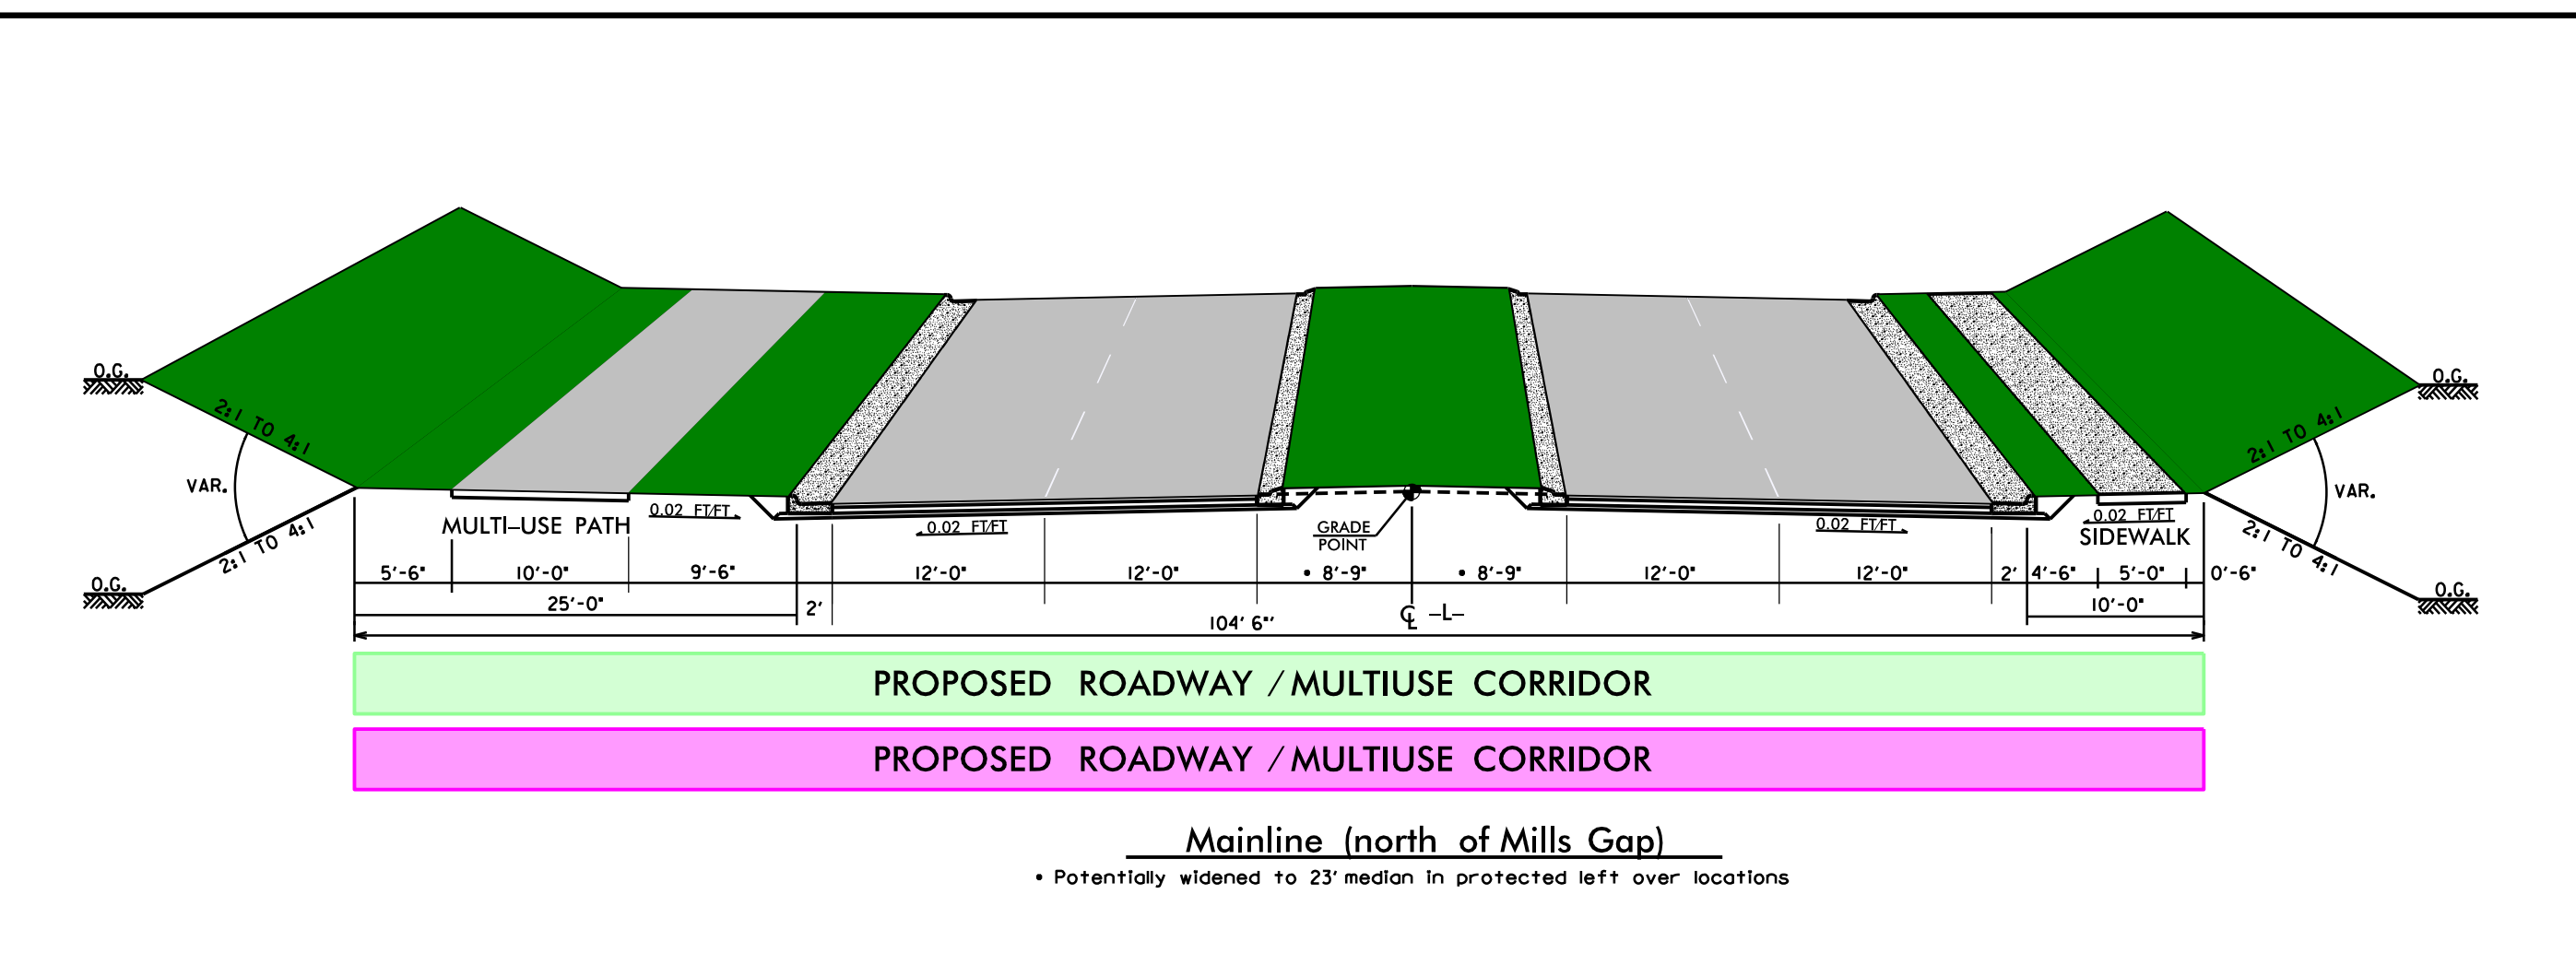

MATCH LINE
SHEET 3

MATCH LINE
SHEET 5

LEGEND

- PROPOSED ROADWAY / MULTIUSE CORRIDOR
- EAST ALTERNATE
- PROPOSED ROADWAY / MULTIUSE CORRIDOR
- WEST ALTERNATE
- EXISTING PAVEMENT
- POTENTIAL IMPACT AREA
- LAKES, RIVER, STREAMS AND PONDS
- CONSERVATION AREA
- HISTORIC PROPERTY
- FUTURE PROJECT
- PROPERTY LINES
- RAILROAD
- EXISTING TRAFFIC SIGNAL
- WETLAND LIMITS BOUNDARY

WEST WIDENING
CONCEPT

100' 0' 100' 200'
50'
(GRAPHIC SCALE)

PRELIMINARY PLANS
DO NOT USE FOR CONSTRUCTION
INCOMPLETE PLANS
DO NOT USE FOR R.F.W. ACQUISITION