





PUBLIC MEETING MAP
MOORE COUNTY
PROJECT U-5756
NC 5, FROM US 1-15-50/NC 211 IN ABERDEEN TO
TROTTER DRIVE/BLAKE BOULEVARD IN
PINEHURST

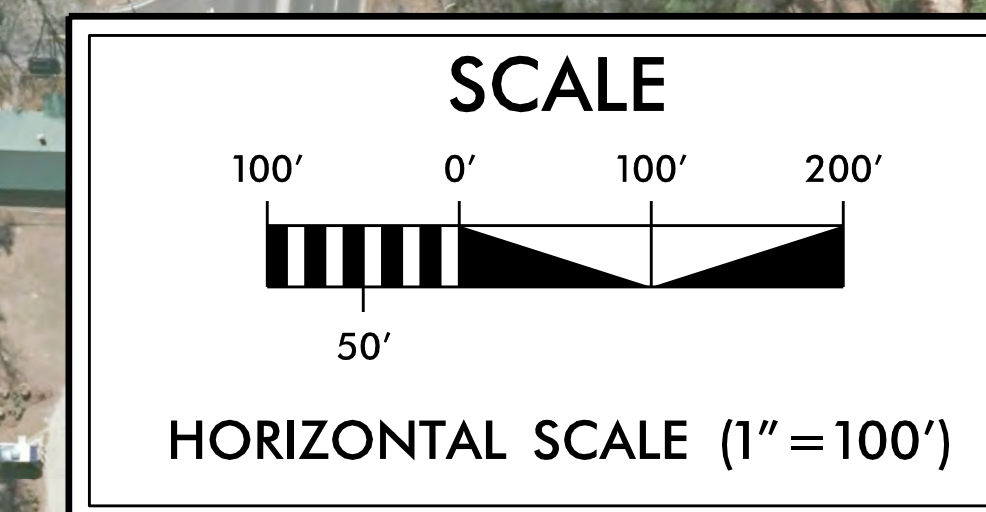

DRIVEWAY NOTE
DRIVEWAY LOCATION AND SIZE
ARE PRELIMINARY AND ARE
SUBJECT TO CHANGE BASED
ON FINAL DESIGNS.


UTILITY INFORMATION
TO PROVIDE GREATER VISUAL CLARITY, EXISTING AND
PROPOSED UTILITIES ARE NOT SHOWN ON THESE
MAPS OR ON OTHER DISPLAYS. THE UTILITY INFORMATION
SHOWN ON THESE MAPS IS LIMITED TO LOCATIONS OF
MAJOR EXISTING AND POTENTIAL UTILITY
EASEMENTS. THE DESIGNS SHOWN ON THESE MAPS,
INCLUDING UTILITY EASEMENTS, ARE PRELIMINARY AND ARE
SUBJECT TO CHANGE.

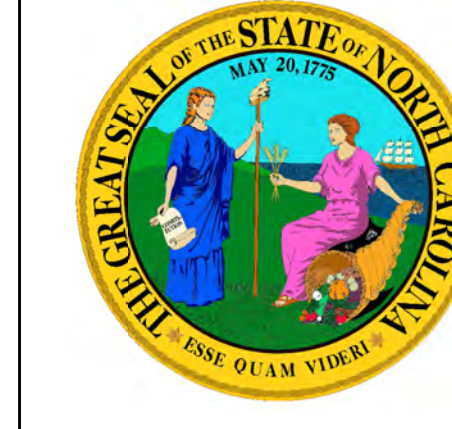





PUBLIC MEETING MAP
MOORE COUNTY
PROJECT U-5756
NC 5, FROM US 1-15-50/NC 211 IN
ABERDEEN TO TROTTER DRIVE/
BLAKE BOULEVARD IN PINEHURST



PI STA 32+96.63 Δ = 17° 51' 34.0" (LT) D = 6' 0" 52" L = 120.00' R = 950.00' e = 0.025' Runoff = 210'	PI STA 54+89.35 Δ = 12° 51' 37.7" (LT) D = 3' 49' 11.0" L = 17.52' R = 1500.00' e = 0.040' Runoff = 168'	PI STA 89+48.93 Δ = 0° 57' 37.7" (LT) D = 0' 11' 0.3" L = 18.54' R = 2000.00' e = NC	PI STA 12+42.23 Δ = 4° 12' 51.3" (RT) D = 14' 19' 26.2" L = 32.00' R = 400.00'	PI STA 13+11.41 Δ = 22° 55' 05.9" D = 22' 55' 05.9" L = 94.89' R = 250.00'	PI STA 14+30.81 Δ = 22° 55' 05.9" (RT) D = 22' 55' 05.9" L = 94.89' R = 225.00'	PI STA 4+54.22 Δ = 0° 08' 23.8" (RT) D = 0' 08' 23.8" L = 50.00' R = 133.64266'	PI STA 8+32.33 Δ = 0° 08' 23.8" (LT) D = 0' 08' 23.8" L = 50.00' R = 10.41708'	PI STA 11+23.64 Δ = 2° 25' 25.8" (RT) D = 5' 06' 56.5" L = 50.00' R = 120.00'	PI STA 12+44.08 Δ = 17° 51' 34.0" (LT) D = 5' 54' 54.4" L = 50.00' R = 580.00'	PI STA 14+33.81 Δ = 17° 51' 34.0" (RT) D = 5' 54' 54.4" L = 50.00' R = 970.00'	PI STA 18+41.69 Δ = 32° 45' 38.7" (LT) D = 17' 48' 48.8" L = 27.71' R = 485.00'	PI STA 15+64.74 Δ = 42° 21' 38.2" (RT) D = 17' 48' 48.8" L = 27.71' R = 485.00'	PI STA 17+86.13 Δ = 9° 18' 38.2" (LT) D = 9' 32' 57.5" L = 100.00' R = 600.00'
---	--	---	--	--	---	---	--	---	--	--	---	---	--

 

LEGEND			
	EXISTING RIGHT OF WAY		EXISTING UTILITY EASEMENT
	PROPOSED RIGHT OF WAY		EXISTING RAILROAD RIGHT OF WAY
	PROPOSED EASEMENTS (DRAINAGE, CONSTRUCTION, AND UTILITY)		PROPERTY LINES
	EXISTING ROADWAY		CITY BOUNDARY LINES
	EXISTING ROADWAY TO BE REMOVED		PROPOSED RIGHT OF WAY LINE
	EXISTING ROADWAY TO BE RESURFACED		TEMPORARY CONSTRUCTION EASEMENT
	PROPOSED ROADWAY		PROPOSED TRAFFIC SIGNAL
	PROPOSED SIDEWALK, ISLAND, CURB AND GUTTER		EXISTING TRAFFIC SIGNAL
	EXISTING SIDEWALK, ISLAND, CURB AND GUTTER TO BE RETAINED		
	LAKES, RIVER, STREAMS, AND PONDS		
	WETLANDS		

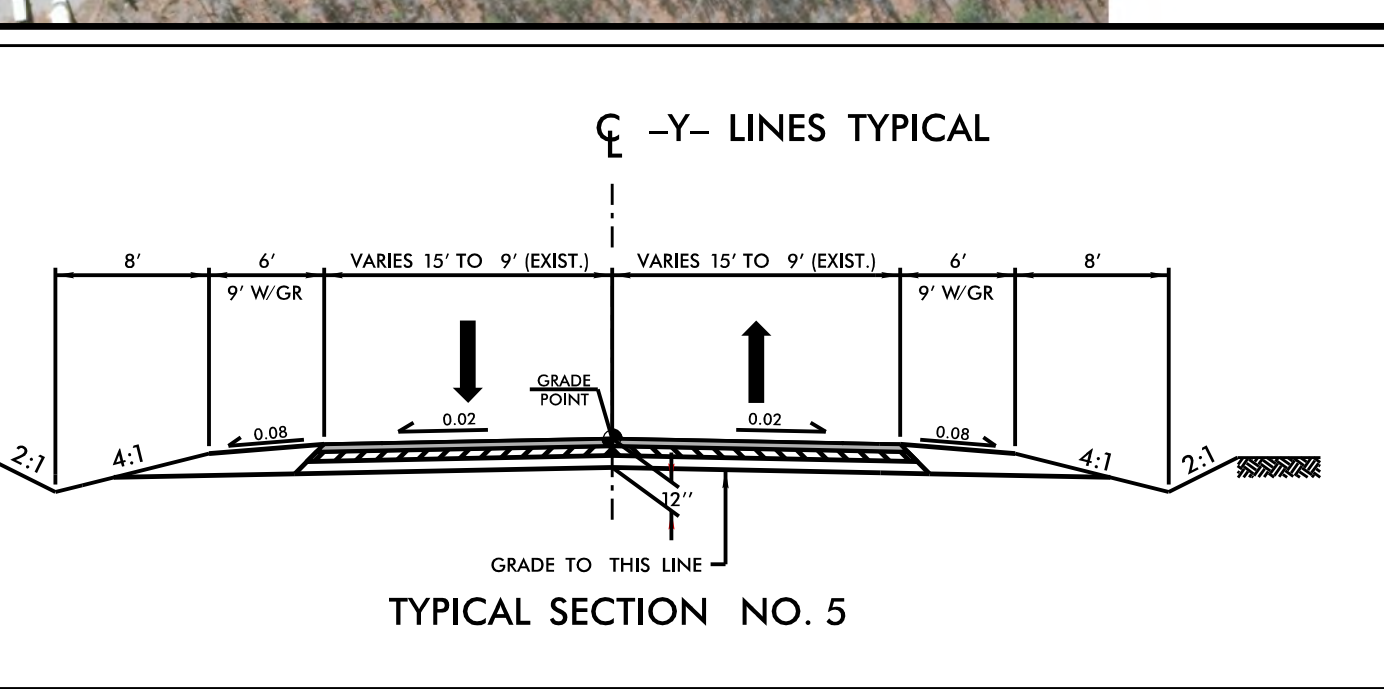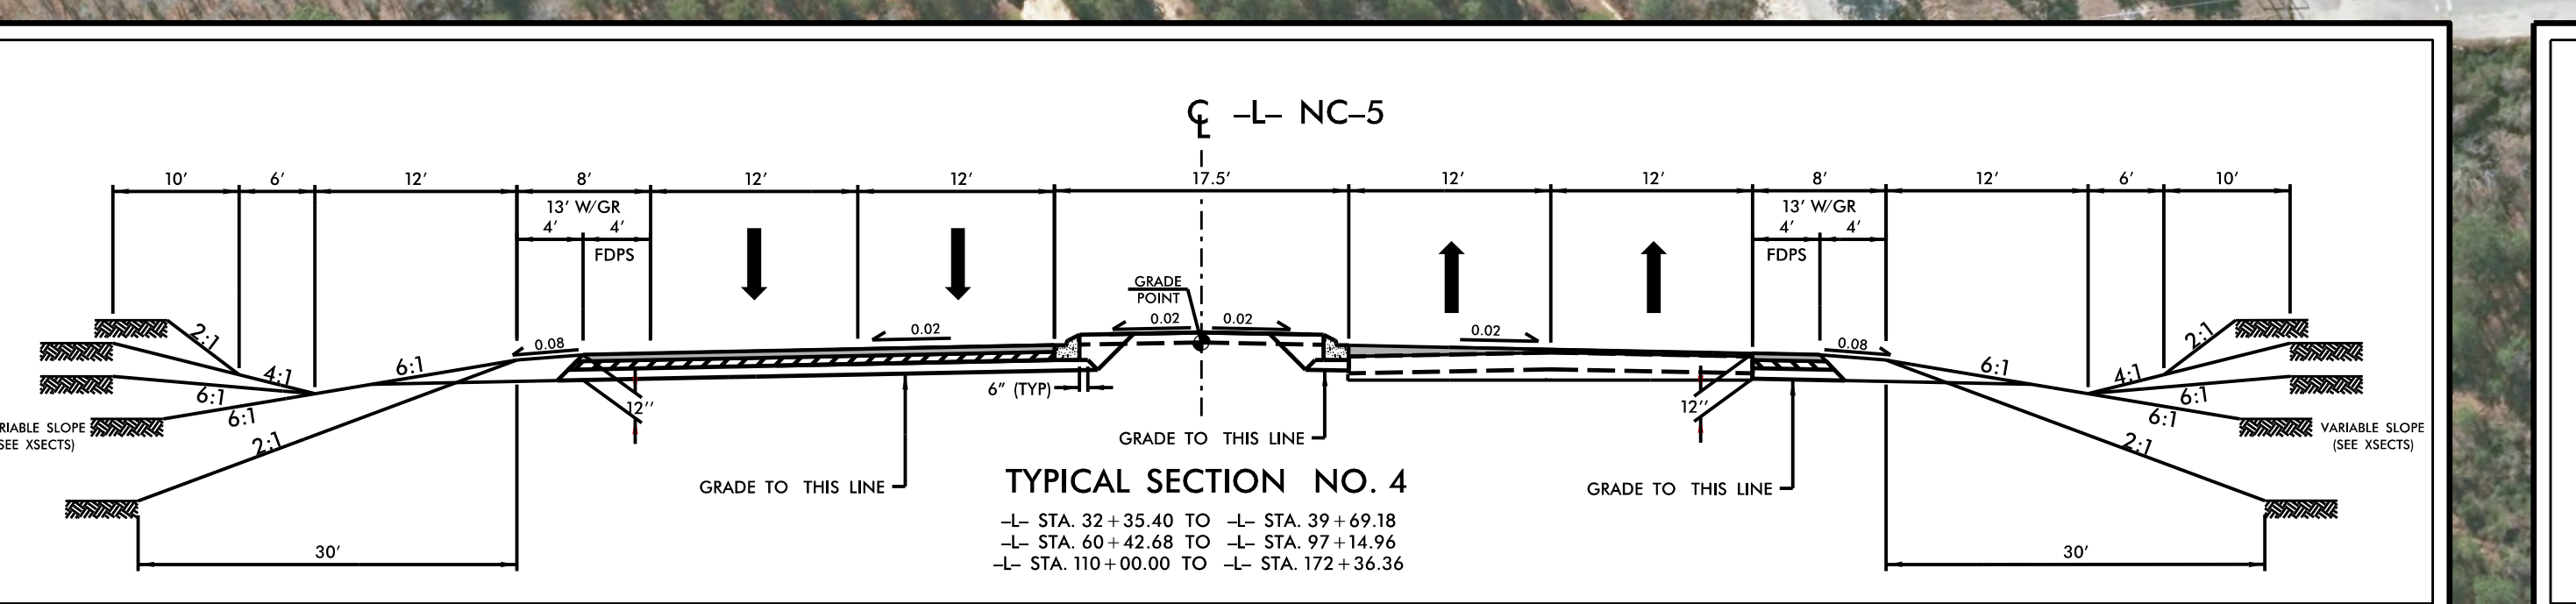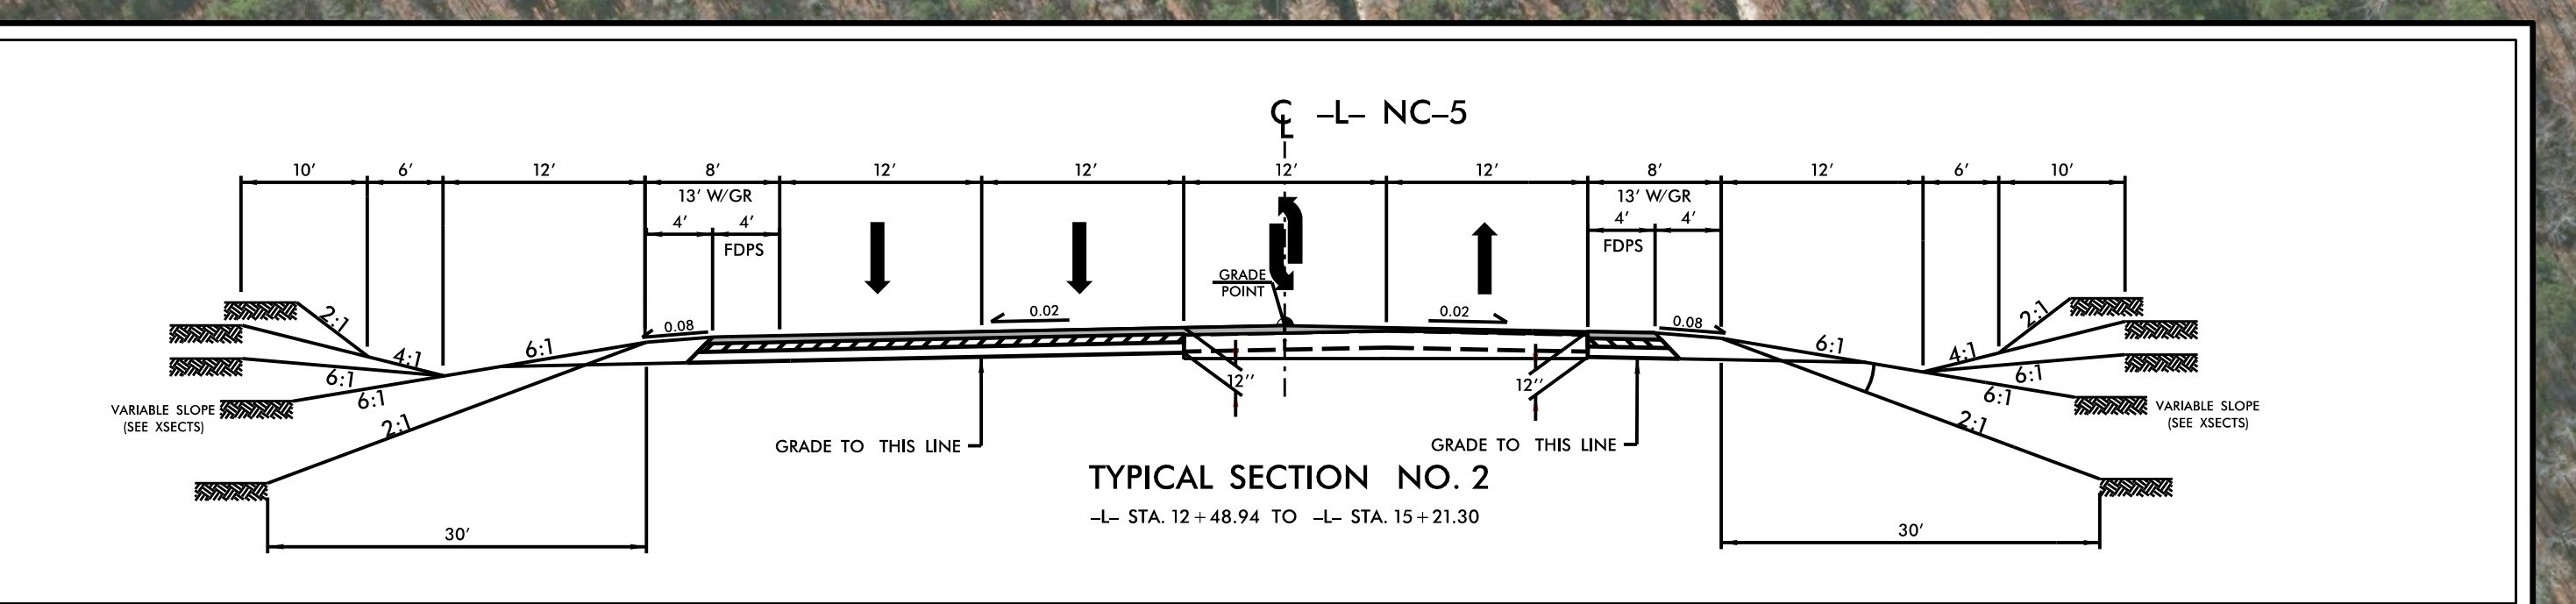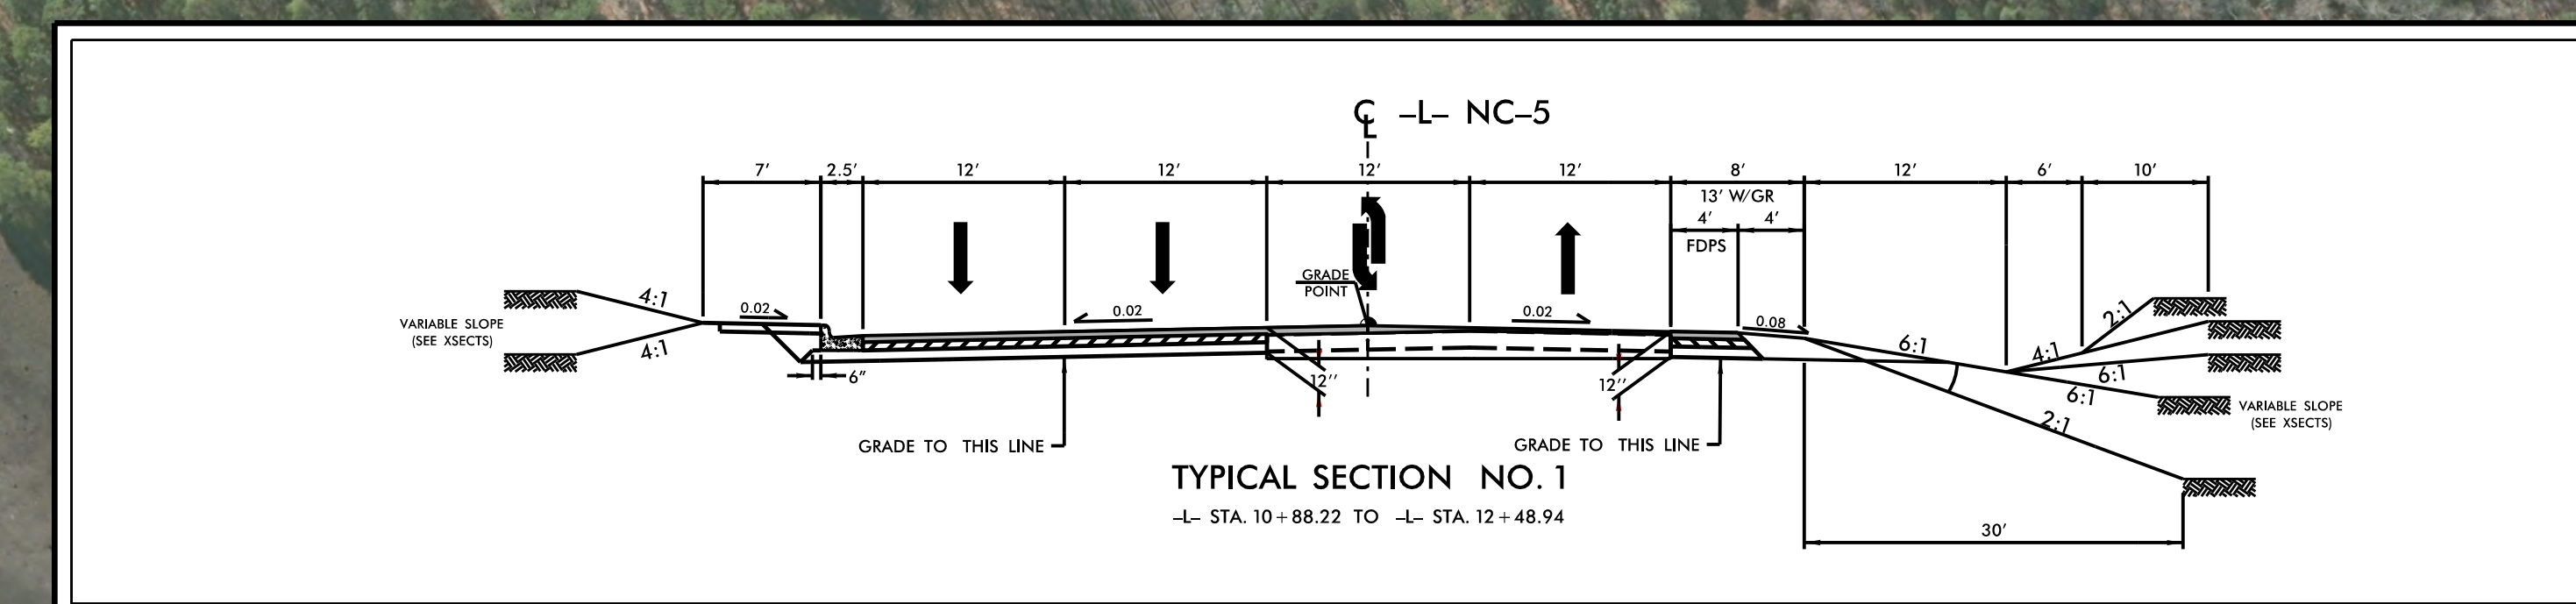

PRELIMINARY PLANS
DO NOT USE FOR CONSTRUCTION

DESIGN DATA	
Functional Class	= Regional Tier
Design Speed	= 40 - 60 MPH
ADT 2017	= 15,100
ADT 2040	= 23,500
Date of Orthophotography	= 2017



PUBLIC MEETING MAP
MOORE COUNTY
PROJECT U-5756
NC 5, FROM US 1-15-50/NC 211 IN ABERDEEN TO
TROTTER DRIVE/BLAKE BOULEVARD IN
PINEHURST

