



Weddington Road Interchange at I-485


Proposed Typical Sections

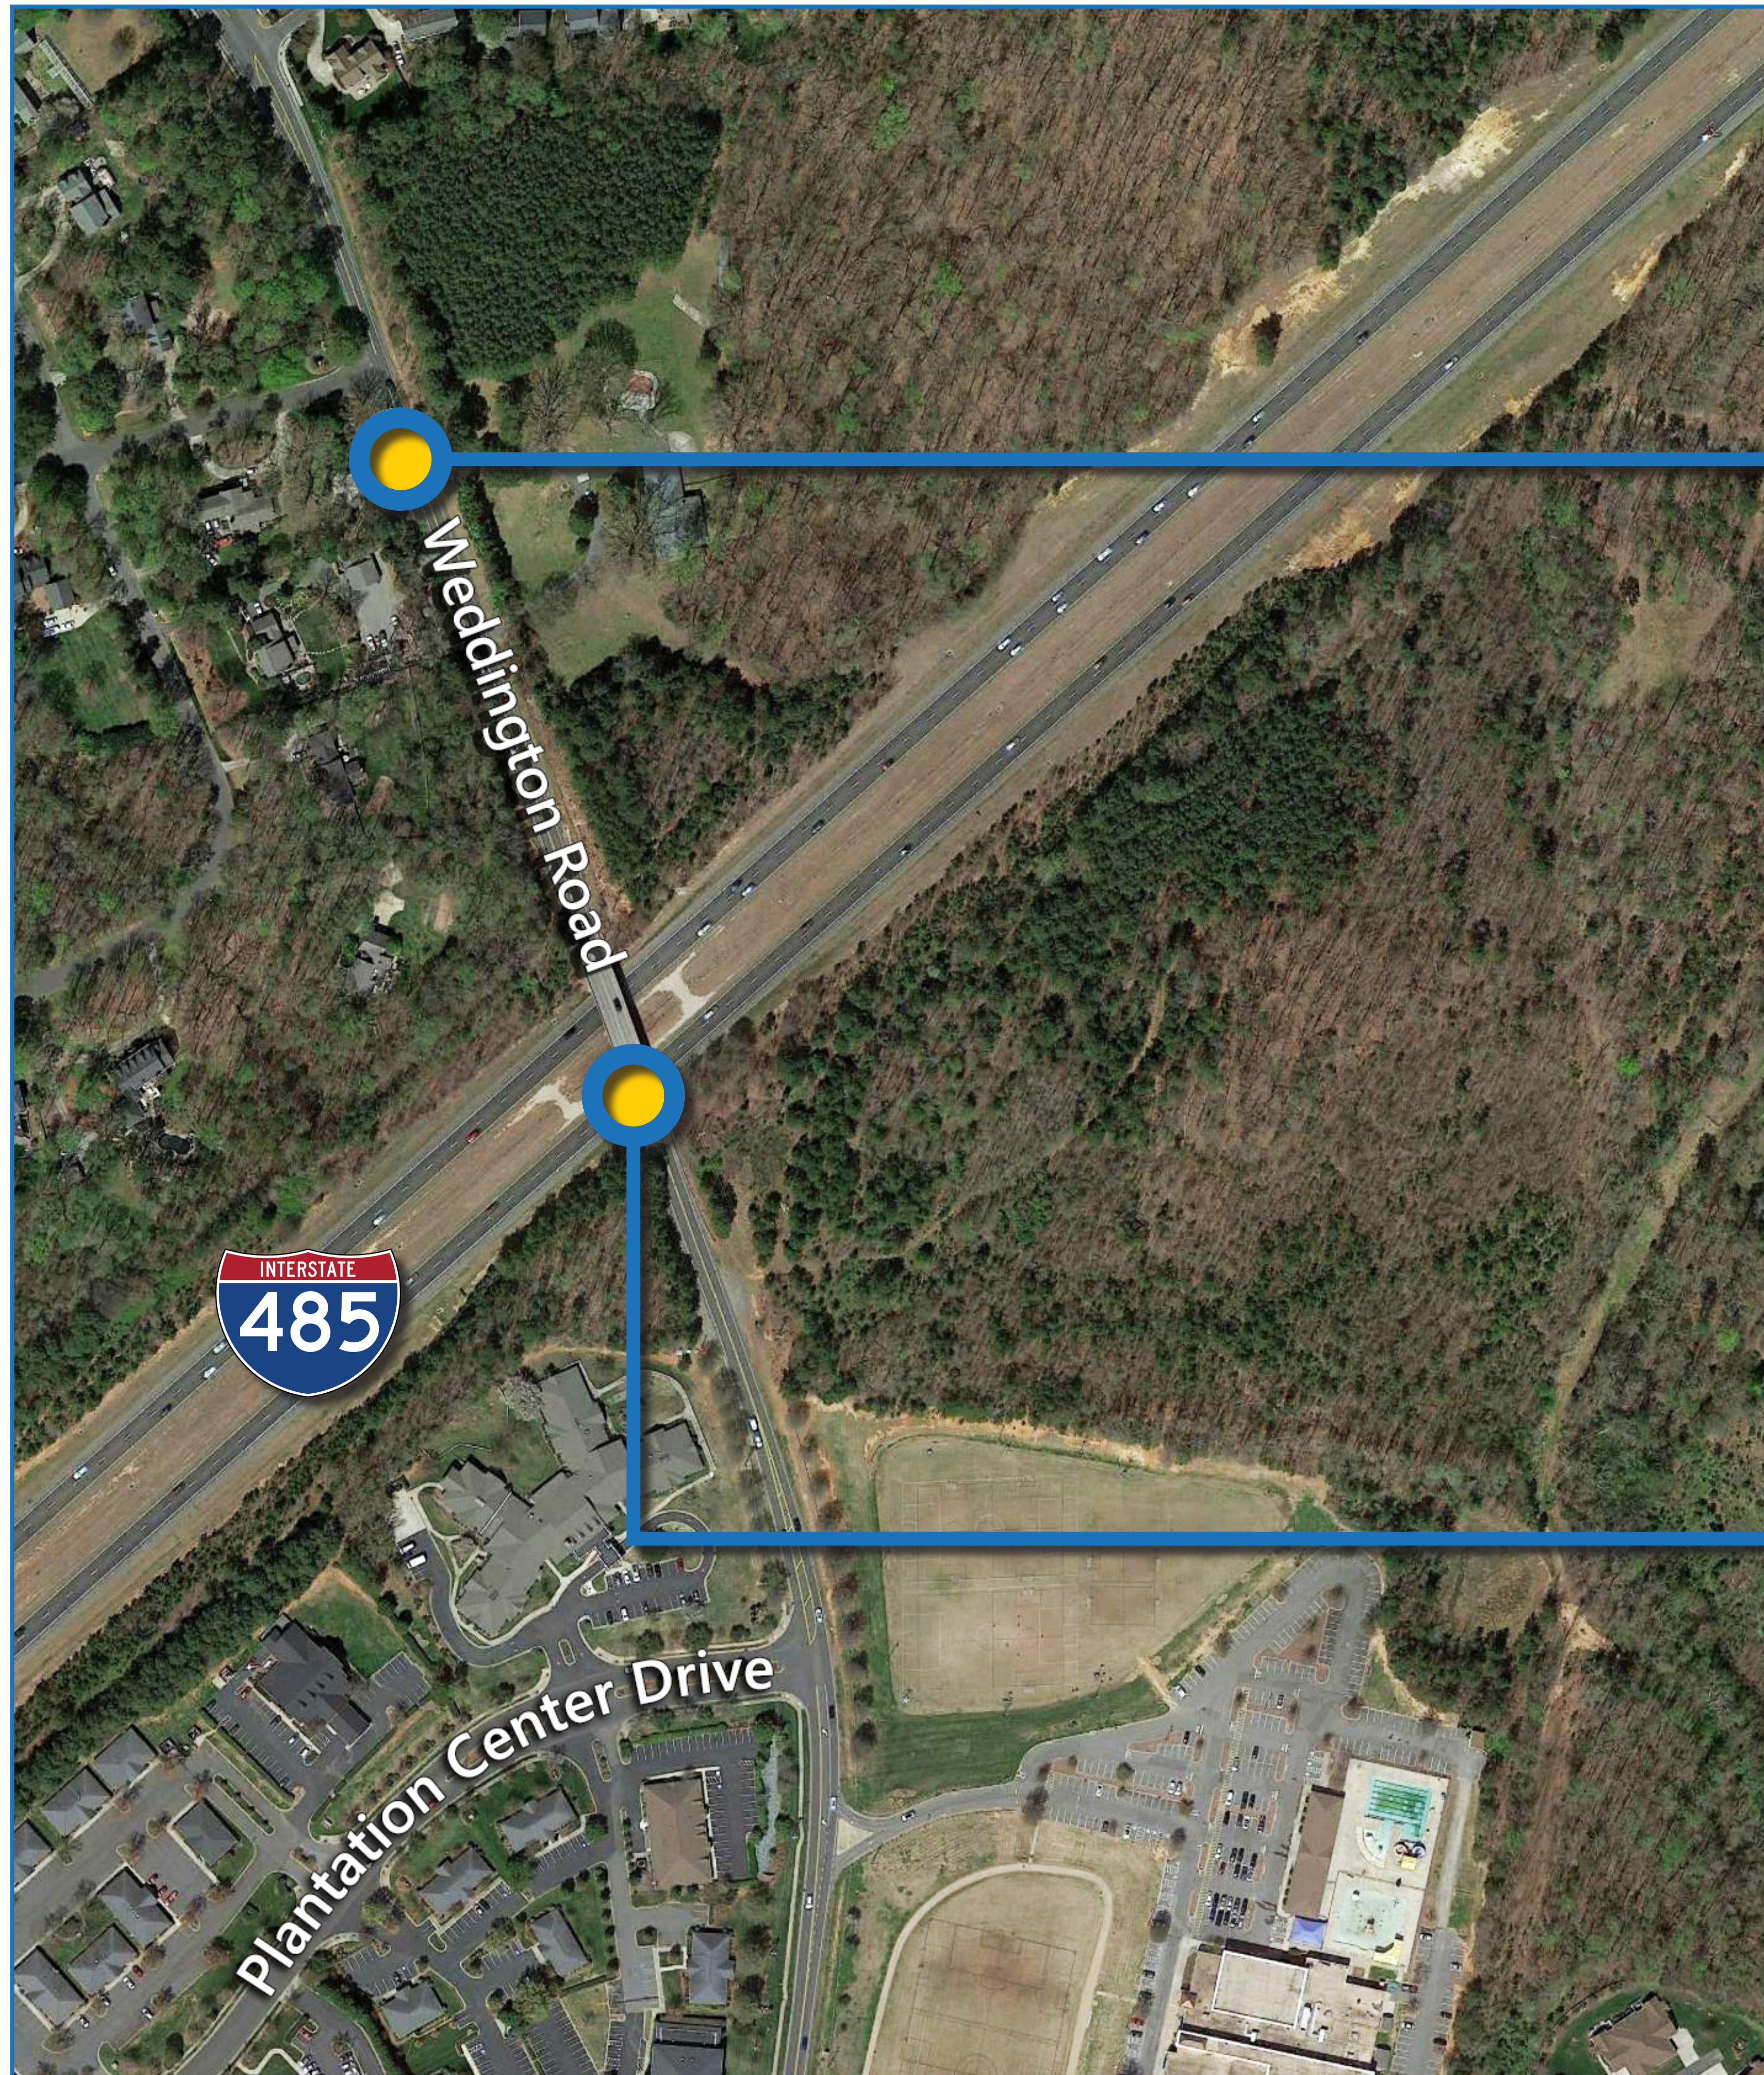

Weddington Road Approaching I-485 Bridge

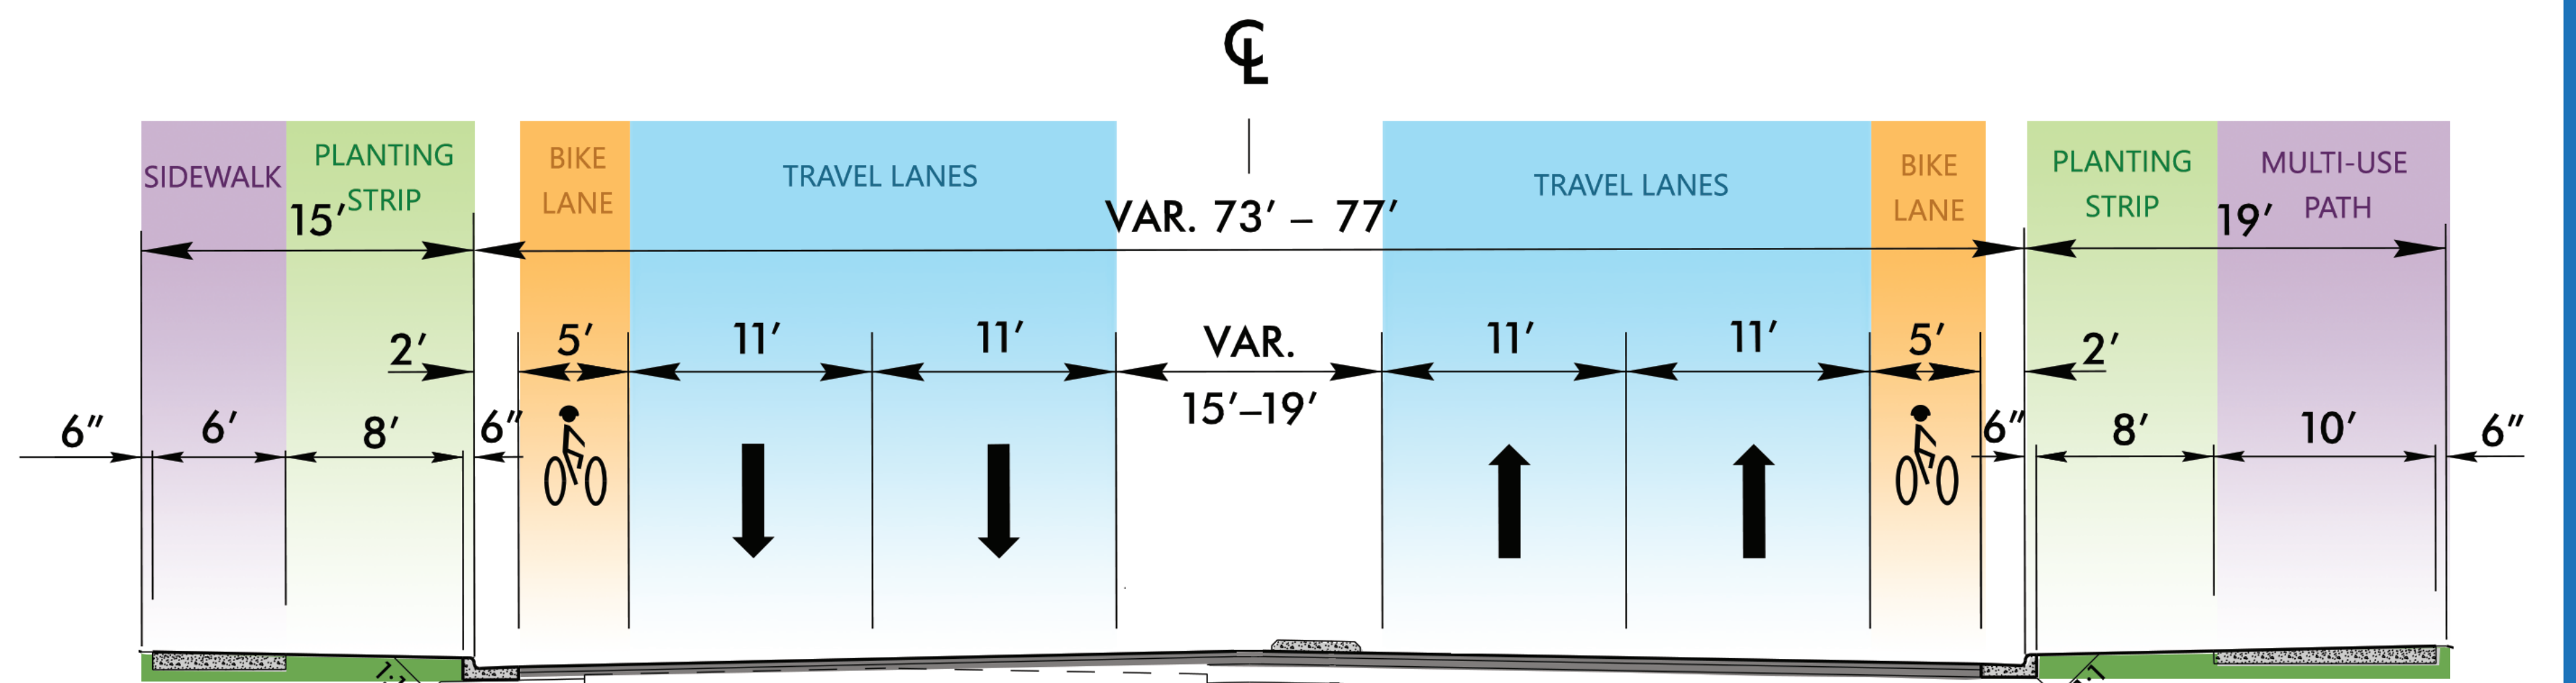

Weddington Road Bridge Over I-485

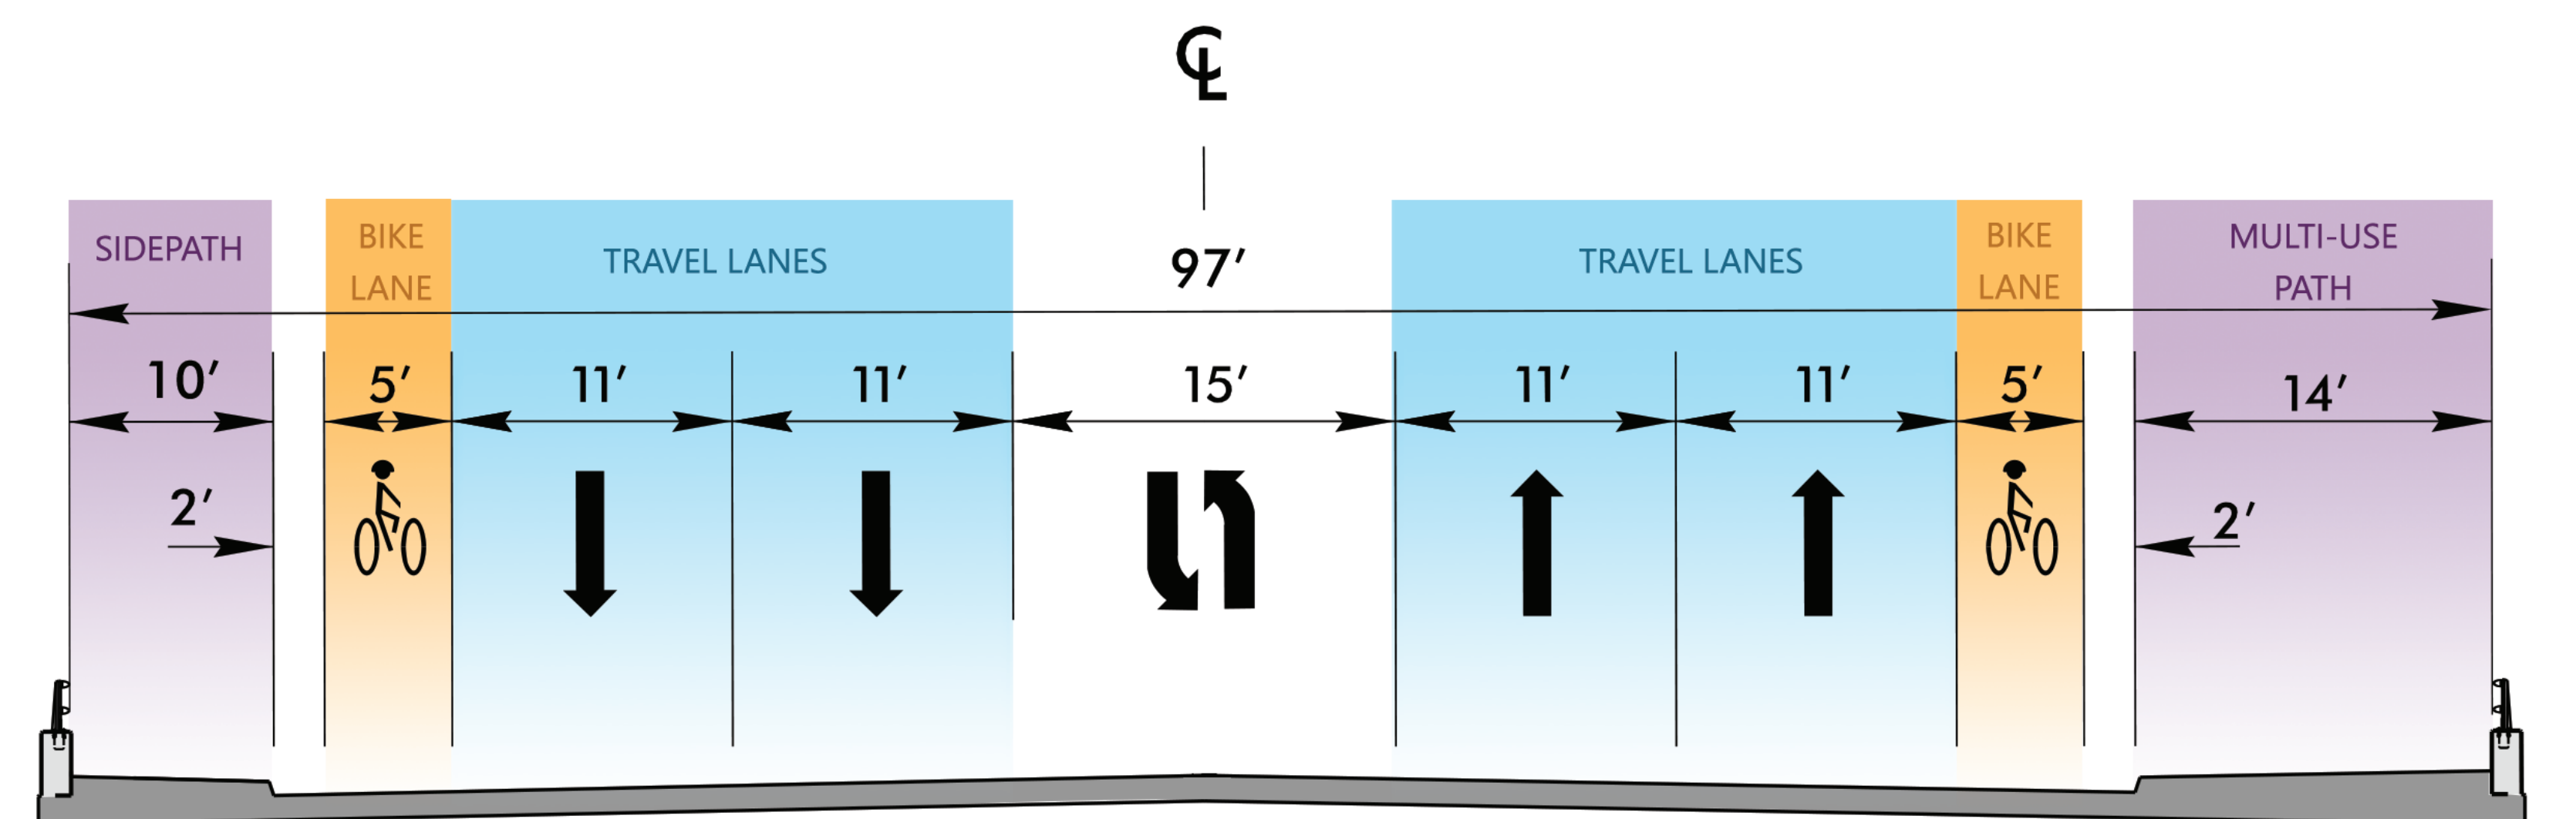

ARTISTIC RENDERING
PRELIMINARY - SUBJECT TO CHANGE

