



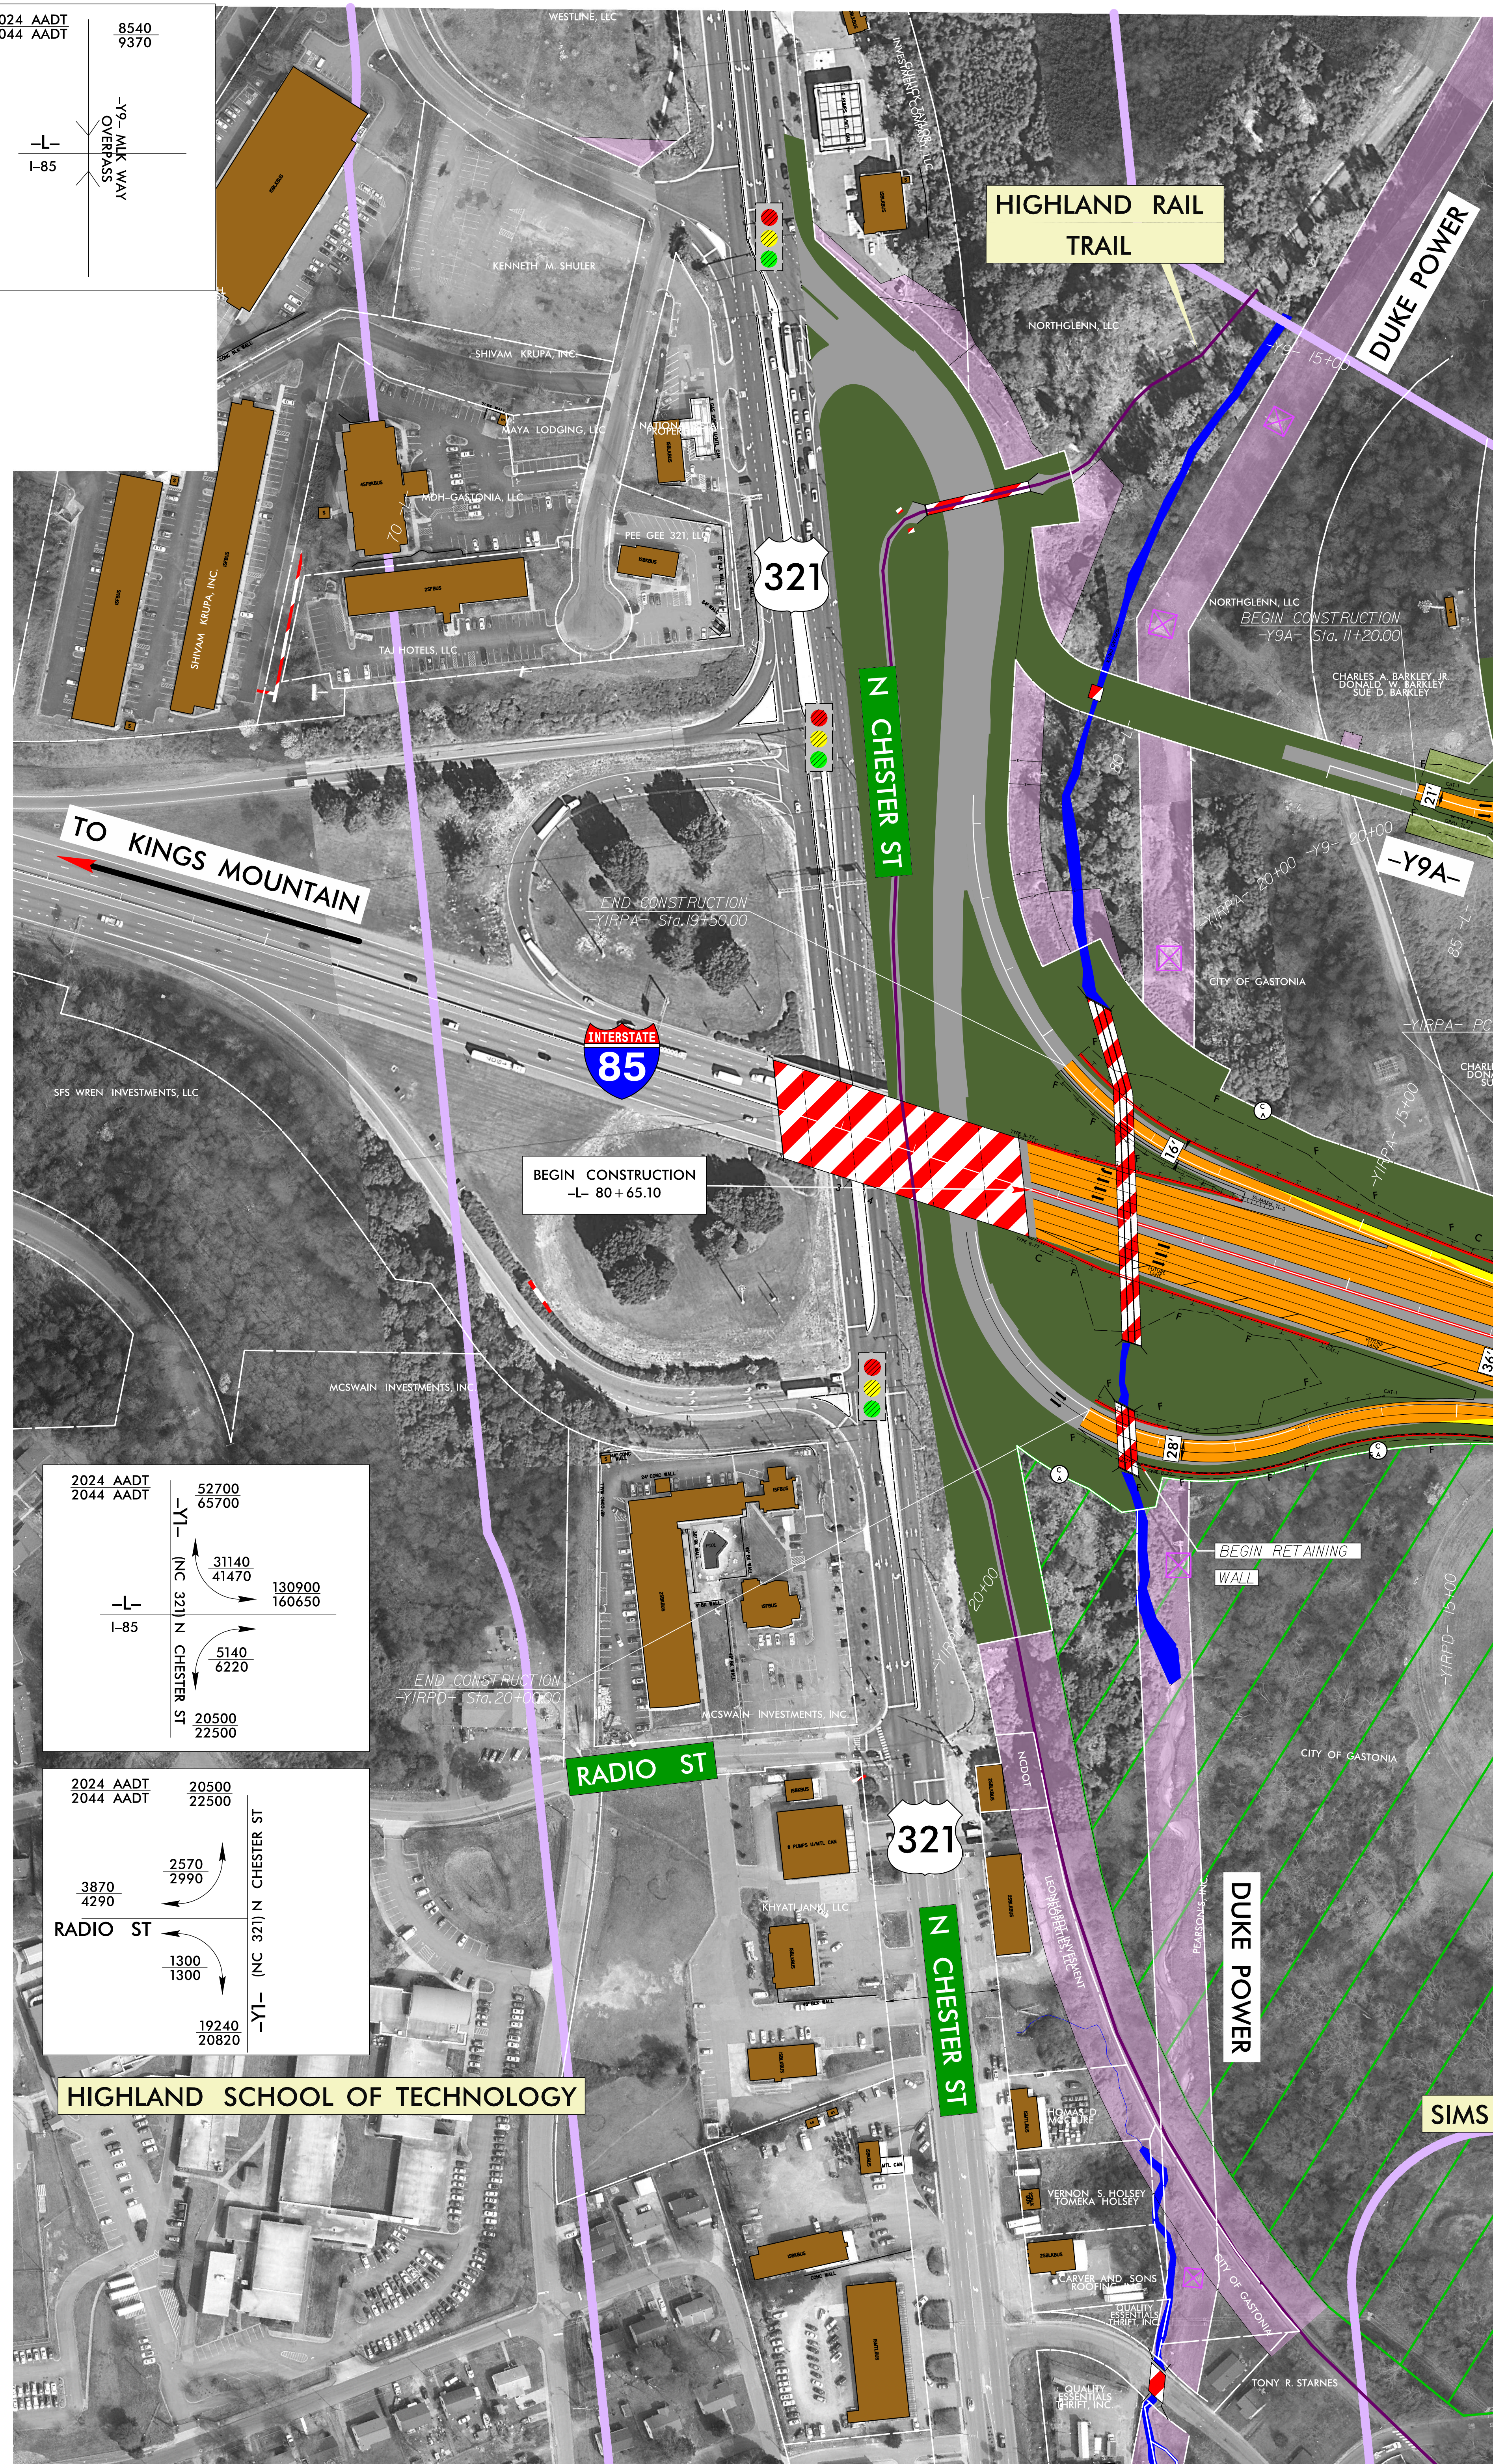

PUBLIC MEETING MAP
PROJECT: 50135.1.FSI
TIP PROJECT: I-5719 / U-5800
FA PROJECT: NHPP-085-1(121)27
GASTON COUNTY
US 321 TO NC 273. WIDEN TO EIGHT LANES.
SR 2200 (COX ROAD) INTERCHANGE.
CONSTRUCT INTERCHANGE IMPROVEMENTS.
OCTOBER 2023
SHEET 1 OF 12

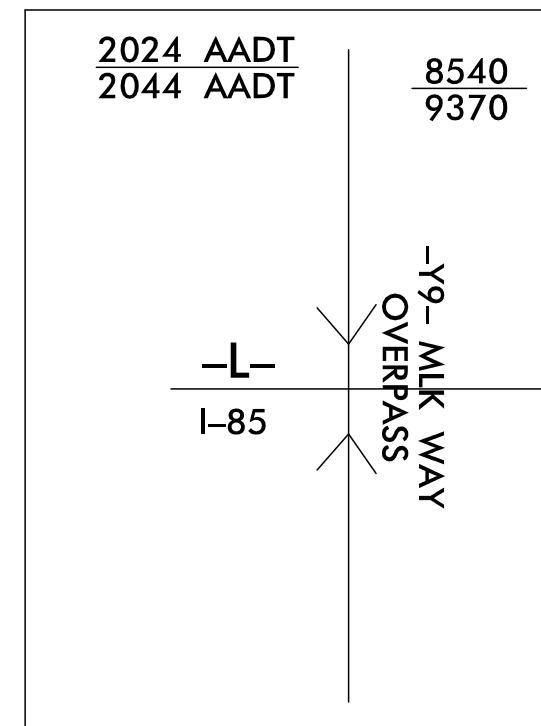

PUBLIC MEETING MAP




PROJECT: 50135.1.FSI
TIP PROJECT: I-5719 / U-5800
FA PROJECT: NHPP-085-1(121)27

GASTON COUNTY


US 321 TO NC 273. WIDEN TO EIGHT LANES.
SR 2200 (COX ROAD) INTERCHANGE.
CONSTRUCT INTERCHANGE IMPROVEMENTS.

OCTOBER 2023


SHEET 1 OF 12

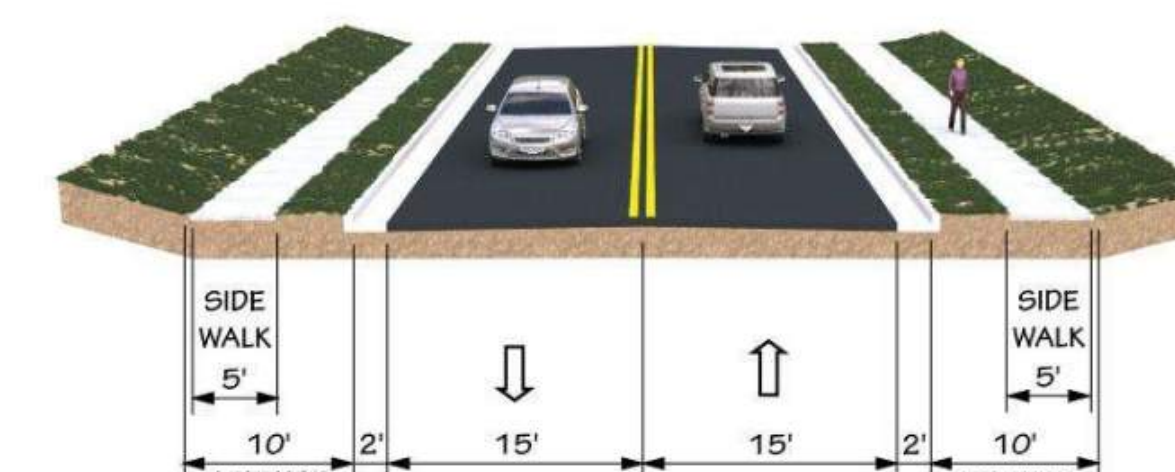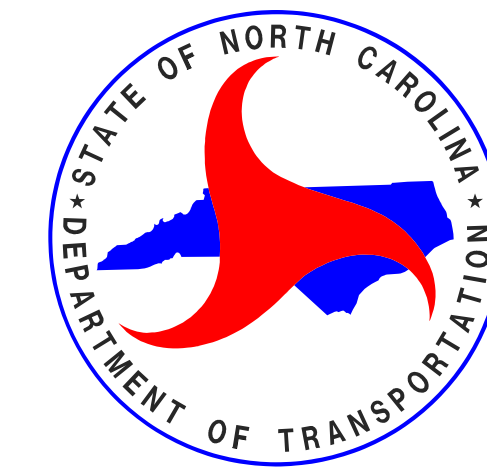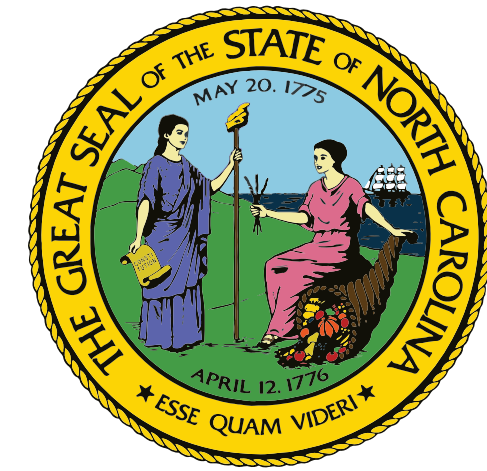


-Y9- DR. MARTIN LUTHER KING JR. WAY

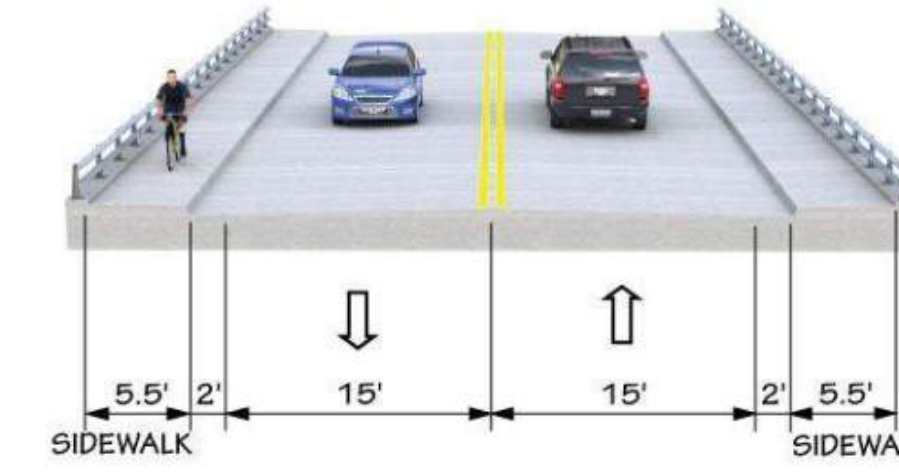




-Y9- DR. MARTIN LUTHER KING JR. WAY BRIDGE

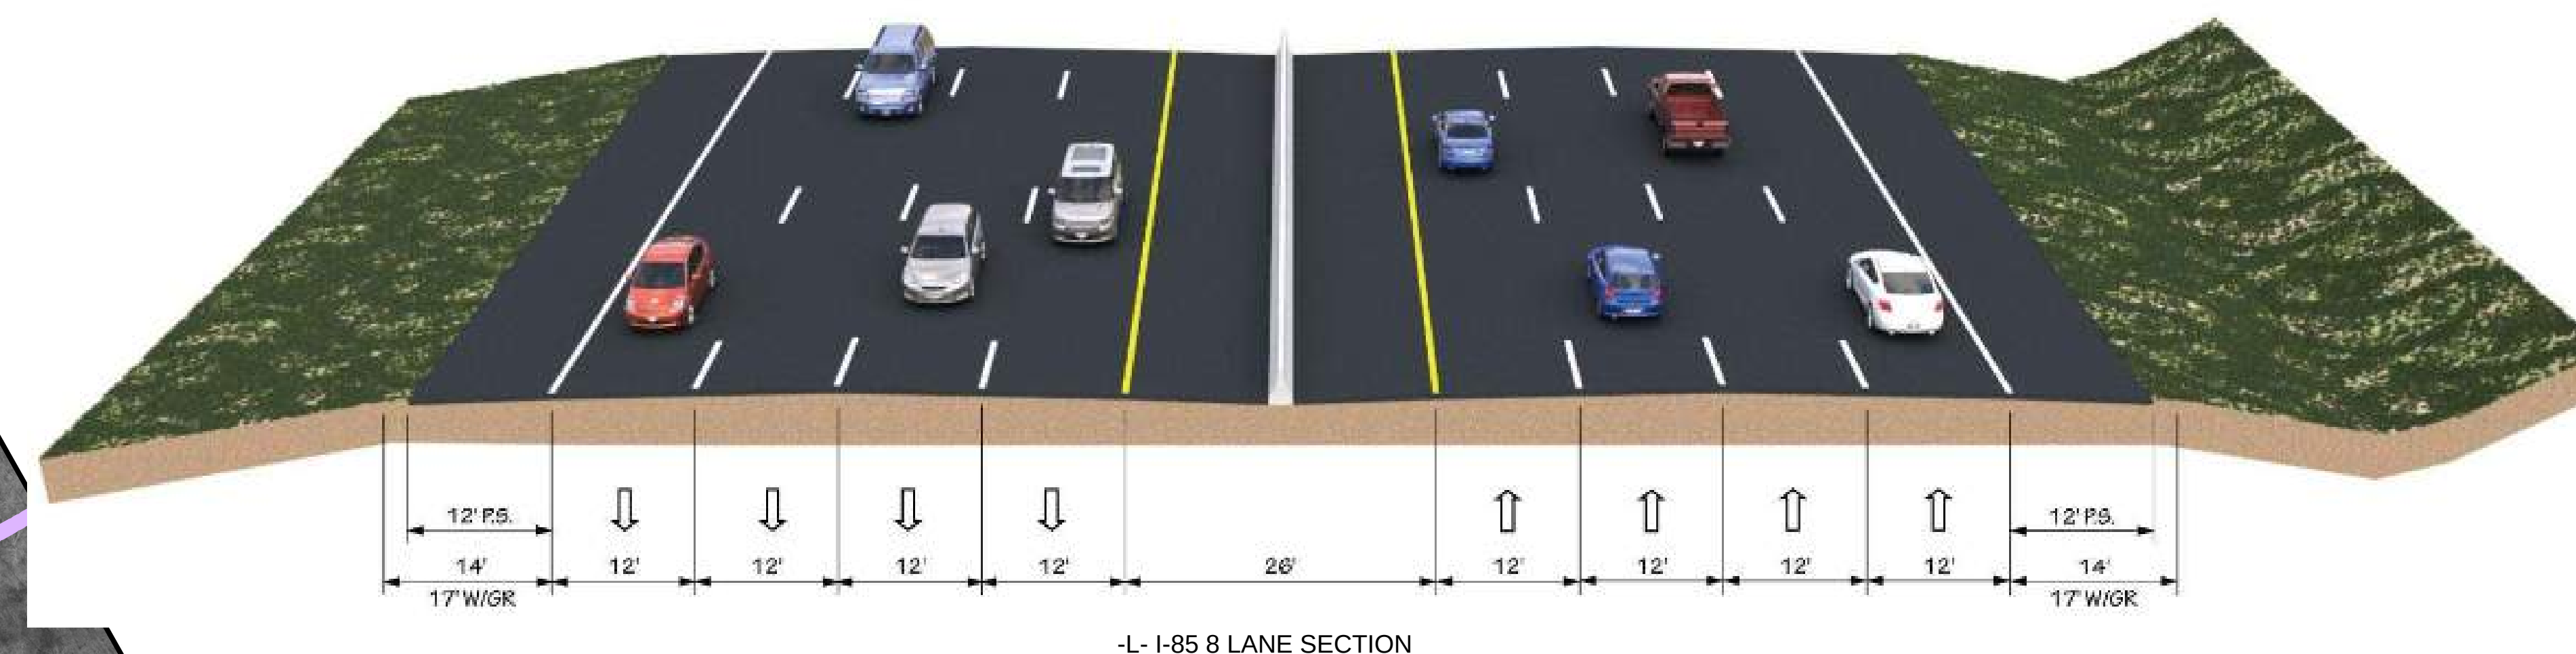

-L- I-85 8 LANE SECTION

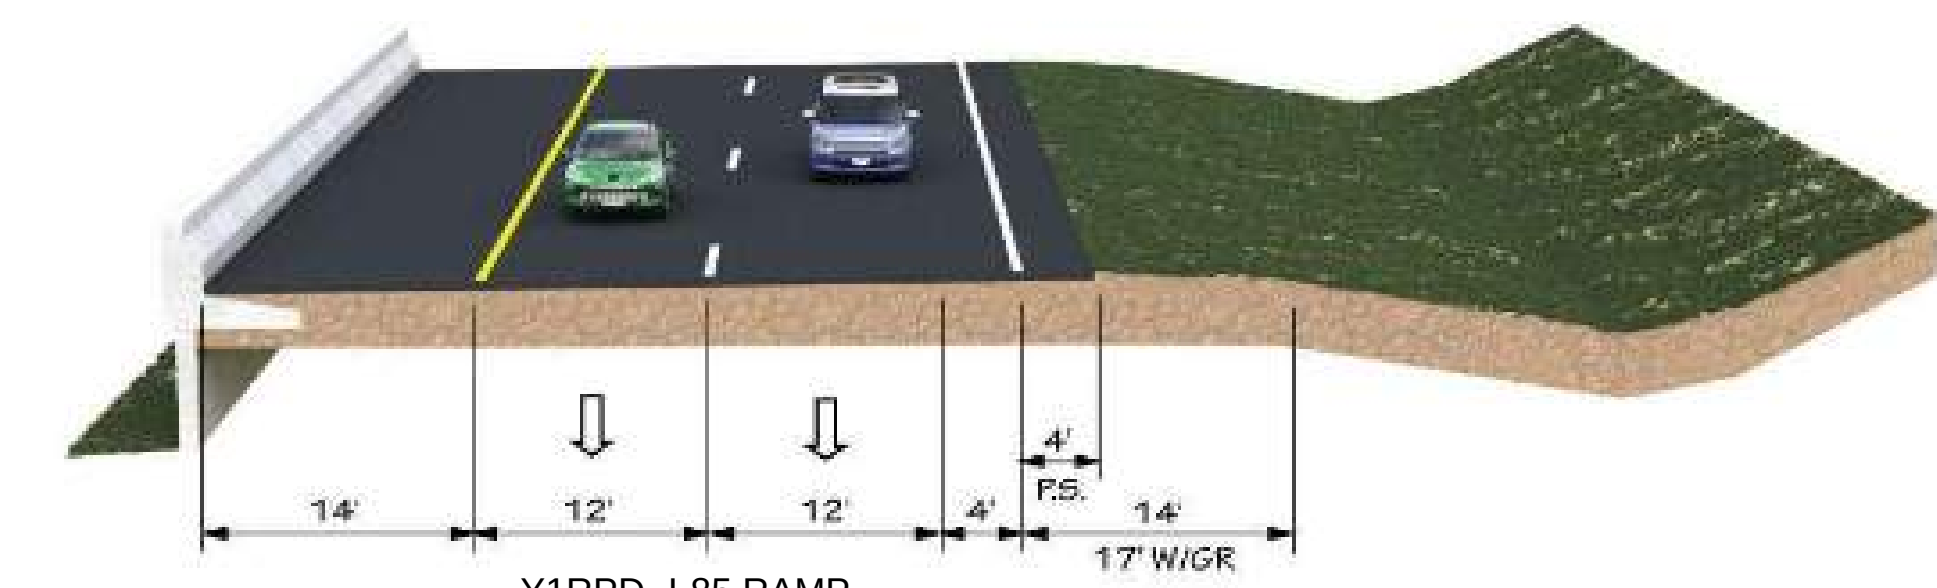

-Y1RPD- I-85 RAMP

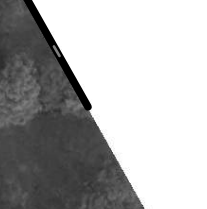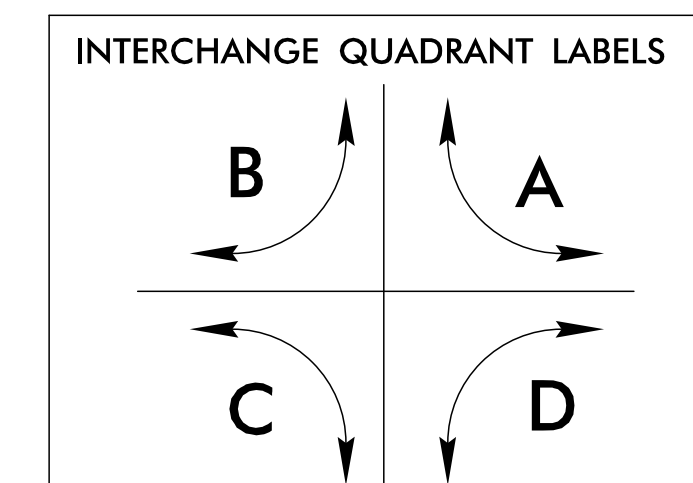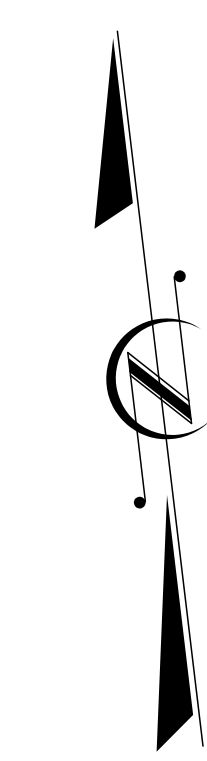

INCOMPLETE PLANS
DO NOT USE FOR R/W ACQUISITION

PRELIMINARY PLANS
DO NOT USE FOR CONSTRUCTION

DRIVEWAY NOTE
DRIVEWAY LOCATION AND SIZE ARE
PRELIMINARY AND, ARE SUBJECT TO
CHANGE BASED ON FINAL DESIGNS.

FULL CONTROL OF ACCESS
DEFINED AS A CONNECTION TO A
FACILITY PROVIDED ONLY VIA RAMP AND
INTERCHANGES. ALL CROSS-STREETS ARE
GRADE SEPARATED. NO PRIVATE DRIVEWAY
CONNECTIONS ARE ALLOWED.

DESIGN DATA

FUNCTIONAL CLASS. = INTERSTATE
DESIGN SPEED = 65 MPH
MAX. SUPERELEV. = 0.08
DATE OF ORTHOPHOTOGRAPHY = FEB. 2020

UTILITY INFORMATION

TO PROVIDE GREATER VISUAL CLARITY, EXISTING AND PROPOSED
UTILITIES ARE NOT SHOWN ON THESE MAPS OR ON OTHER
DISPLAYS. THE UTILITY INFORMATION SHOWN ON THESE MAPS IS
LIMITED TO LOCATIONS OF MAJOR EXISTING AND POTENTIAL
UTILITY EASEMENTS. THE DESIGNS SHOWN ON THESE MAPS
INCLUDING UTILITY EASEMENTS, ARE PRELIMINARY AND ARE
SUBJECT TO CHANGE.

LEGEND

- BUILDINGS
- EXISTING RIGHT OF WAY
- PROPOSED RIGHT OF WAY
- PROPOSED EASEMENTS (DRAINAGE, CONSTRUCTION, AND UTILITY)
- EXISTING ROADWAY
- EXISTING ROADWAY TO BE REMOVED
- EXISTING ROADWAY TO BE RESURFACED
- TEMPORARY ROADWAY / DETOURS
- PROPOSED ROADWAY
- PROPOSED STRUCTURES, ISLAND, CURB AND GUTTER
- EXISTING STRUCTURES, ISLAND, CURB AND GUTTER TO BE RETAINED
- EXISTING STRUCTURES TO BE REMOVED
- LAKES, RIVER, STREAMS AND PONDS
- PROPOSED SIDEWALK/GREENWAY
- RAILROAD RIGHT OF WAY
- EXISTING UTILITY EASEMENT
- CEMETERIES
- PROPOSED CONTROL OF ACCESS
- EXISTING CONTROL OF ACCESS
- PRESENT ADT
- FUTURE ADT
- PROPERTY LINES
- EXISTING TRAFFIC SIGNAL TO BE REMOVED
- EXISTING TRAFFIC SIGNAL
- PROPOSED TRAFFIC SIGNAL
- HISTORIC PROPERTY BOUNDARY
- POTENTIAL NOISE ABATEMENT AREA
- PARKS
- WETLAND
- CITY AND TOWN LINES
- FUTURE ROADWAY
- TRANSMISSION TOWER
- PROPOSED RAILROAD
- STUDY BOUNDARY (NRTR)



PUBLIC MEETING MAP
PROJECT: 50135.1.FSI
TIP PROJECT: I-5719 / U-5800
FA PROJECT: NHPP-085-1(121)27
GASTON COUNTY
US 321 TO NC 273. WIDEN TO EIGHT LANES.
SR 2200 (COX ROAD) INTERCHANGE.
CONSTRUCT INTERCHANGE IMPROVEMENTS.
OCTOBER 2023
SHEET 1 OF 12

