

EAST WIDENING
CONCEPT



CONCEPTUAL LAYOUT MAP
PROJECT U-2801A
BUNCOMBE COUNTY
PROPOSED IMPROVEMENTS TO U.S. 25A (SWEETEN CREEK ROAD) FROM U.S. 25 (HENDERSONVILLE ROAD) TO ROCK HILL ROAD (S.R. 3081) IN ASHEVILLE
NOVEMBER 2018
ROLL 5 OF 5




IN PARTNERSHIP WITH
THE CITY OF ASHEVILLE

(EAST & WEST ALT.)
DESIGN DATA
FUNCTIONAL CLASSIFICATION = MINOR ARTERIAL
DESIGN SPEED = 50 MPH
MAX. SUPERELEV. = 0.04

PRELIMINARY PLANS
DO NOT USE FOR CONSTRUCTION
INCOMPLETE PLANS
DO NOT USE FOR R/W ACQUISITION

MATCH LINE
SHEET 4

END PROJECT
U-2801A

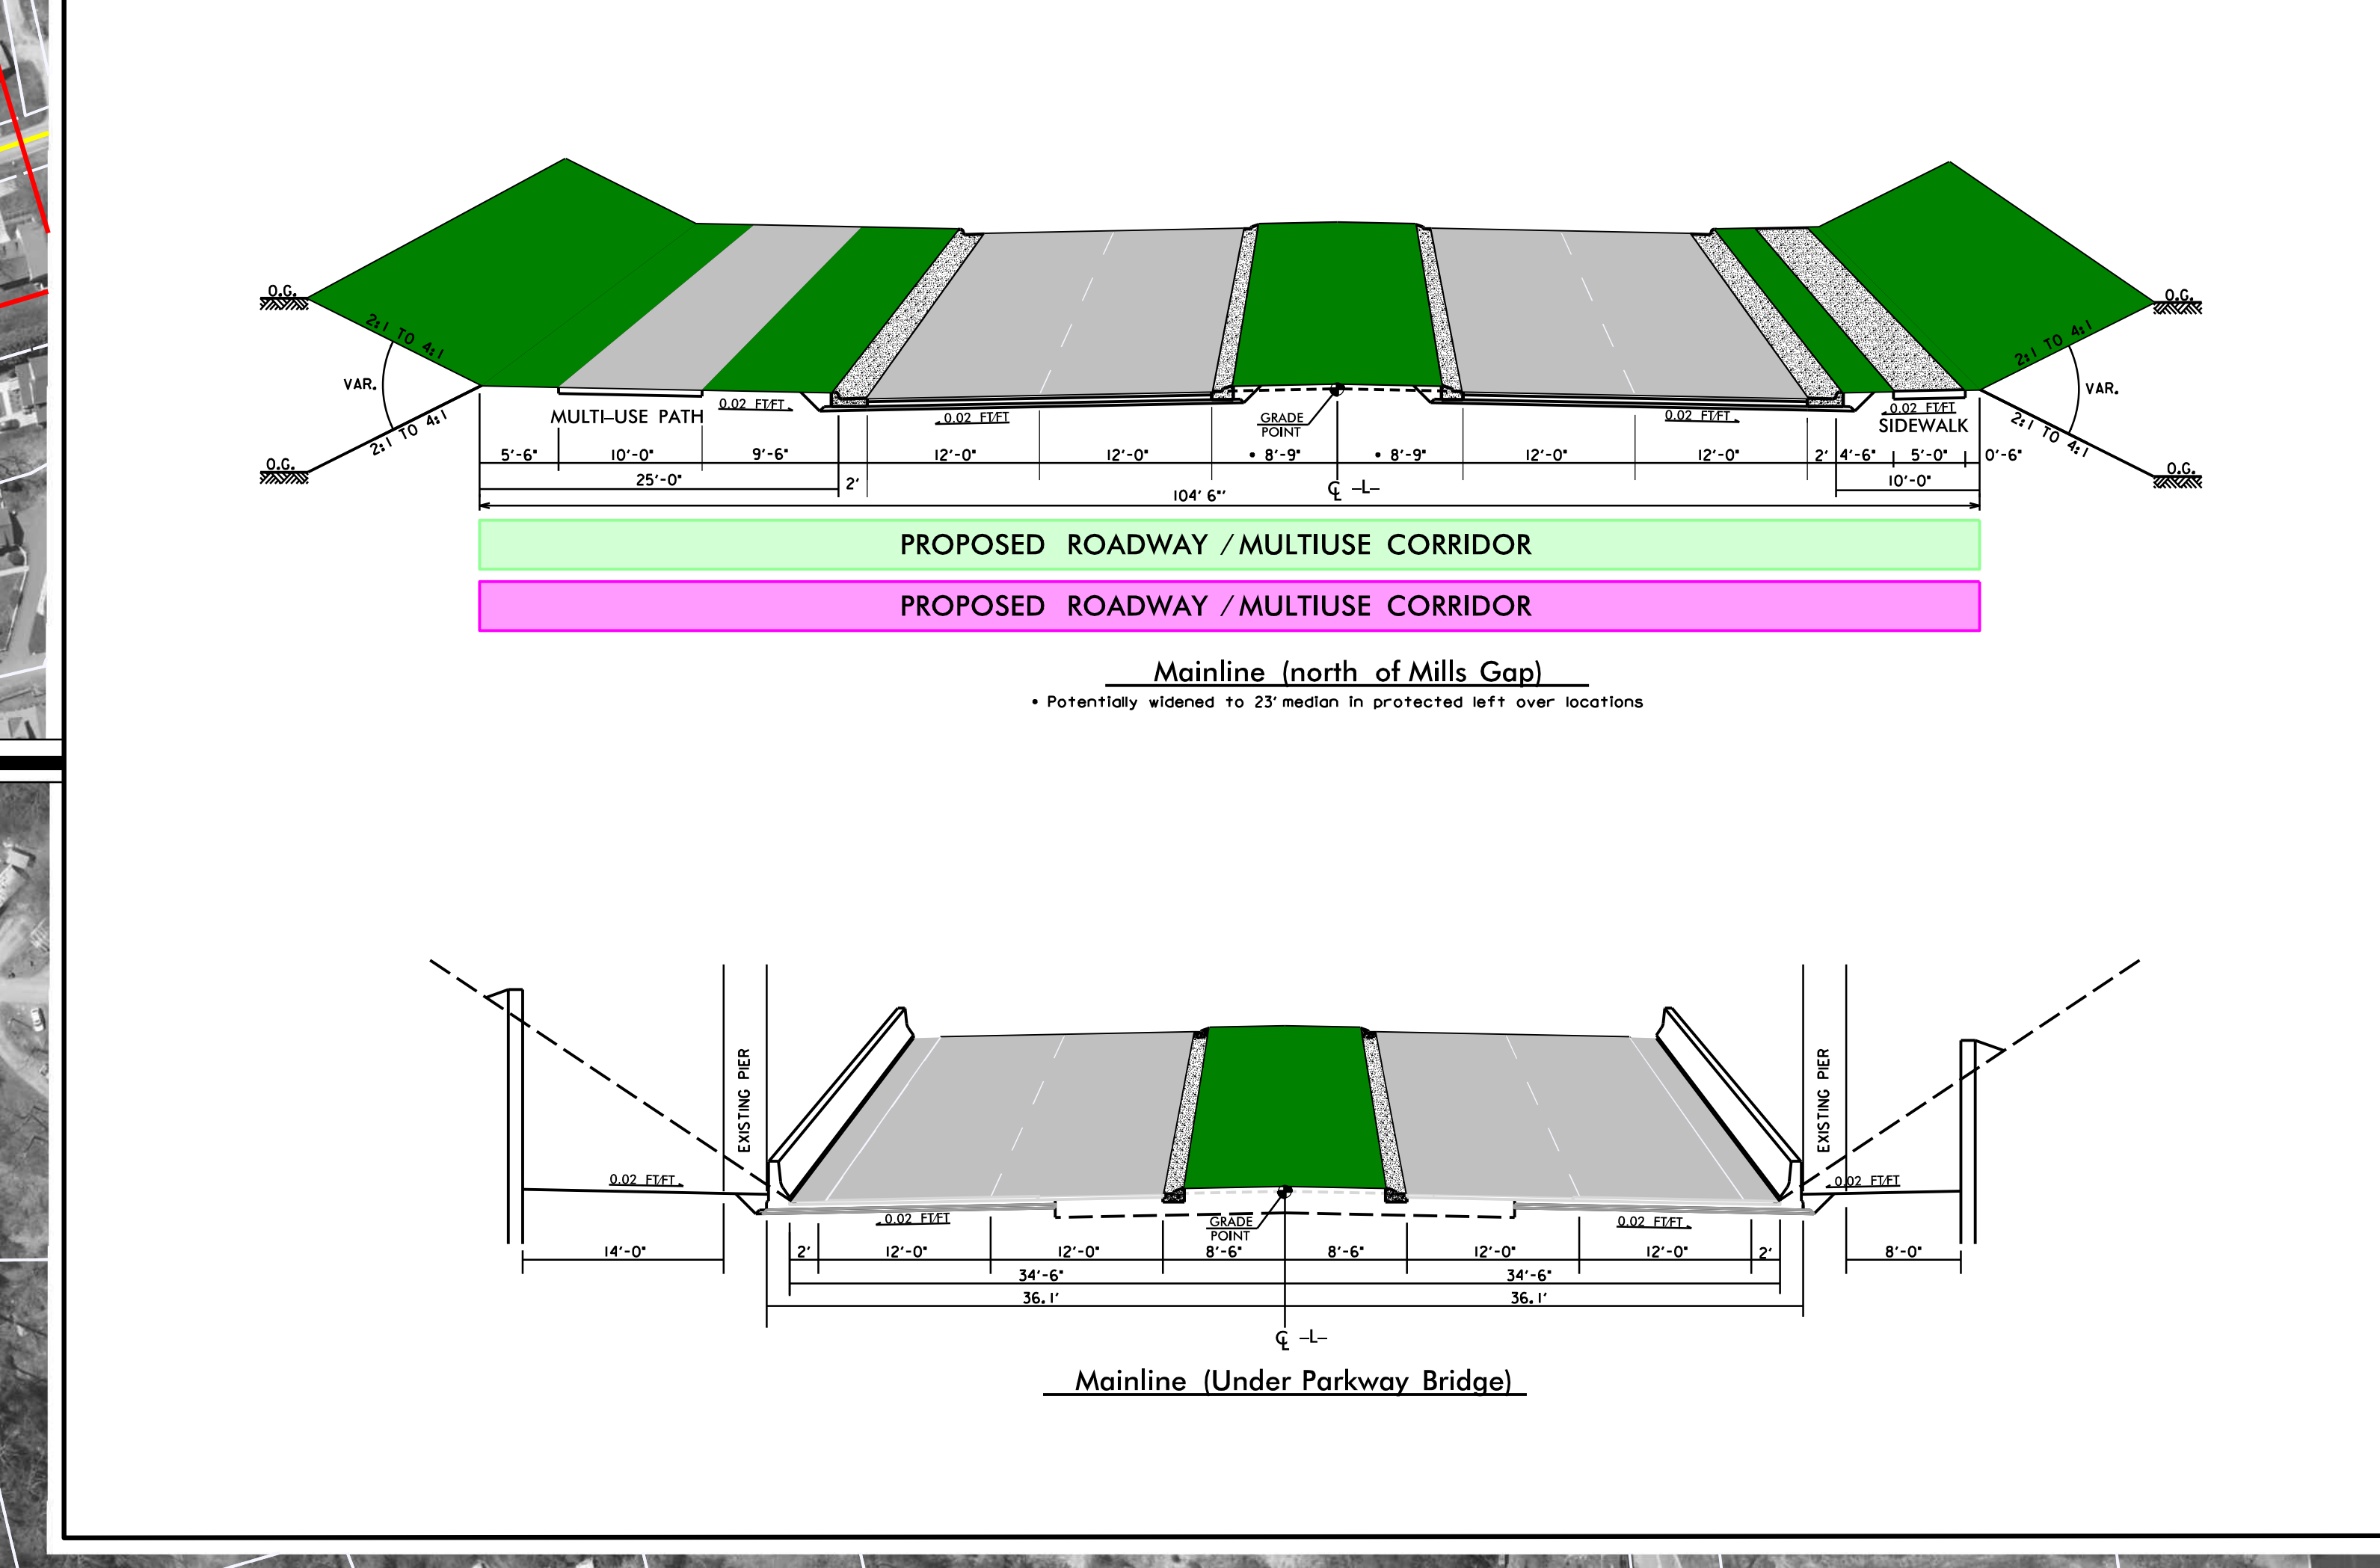

MATCH LINE
SHEET 4

END PROJECT
U-2801A

WEST WIDENING
CONCEPT

LEGEND

- PROPOSED ROADWAY / MULTIUSE CORRIDOR
- EAST ALTERNATE
- PROPOSED ROADWAY / MULTIUSE CORRIDOR
- WEST ALTERNATE
- EXISTING PAVEMENT
- POTENTIAL IMPACT AREA
- LAKES, RIVER, STREAMS AND PONDS
- CONSERVATION AREA
- HISTORIC PROPERTY
- FUTURE PROJECT
- PROPERTY LINES
- RAILROAD
- EXISTING TRAFFIC SIGNAL
- WETLAND LIMITS BOUNDARY

100' 0' 100' 200'
50'
(GRAPHIC SCALE)

PRELIMINARY PLANS
DO NOT USE FOR CONSTRUCTION
INCOMPLETE PLANS
DO NOT USE FOR R/W ACQUISITION